


<p>ALL DIMENSIONS shown on this drawing are in feet and inches. All dimensions are to the center of the object unless otherwise noted. All dimensions are to be as shown on this drawing. All dimensions are to be as shown on this drawing. All dimensions are to be as shown on this drawing.</p>	<p>Seidman's Engineering & Design, LLC Consulting Civil Engineers 1000 Park Avenue, Fort Lauderdale, FL 33304 Phone: (954) 571-1111 Fax: (954) 571-1112 www.seidmans.com</p>	<table border="1" style="width: 100%; border-collapse: collapse; font-size: 8px;"> <thead> <tr> <th>NO.</th> <th>DATE</th> <th>BY</th> <th>DATE</th> </tr> </thead> <tbody> <tr> <td>1</td> <td>01/15/10</td> <td>J. Seidman</td> <td>01/15/10</td> </tr> <tr> <td>2</td> <td>01/15/10</td> <td>J. Seidman</td> <td>01/15/10</td> </tr> <tr> <td>3</td> <td>01/15/10</td> <td>J. Seidman</td> <td>01/15/10</td> </tr> <tr> <td>4</td> <td>01/15/10</td> <td>J. Seidman</td> <td>01/15/10</td> </tr> <tr> <td>5</td> <td>01/15/10</td> <td>J. Seidman</td> <td>01/15/10</td> </tr> </tbody> </table>	NO.	DATE	BY	DATE	1	01/15/10	J. Seidman	01/15/10	2	01/15/10	J. Seidman	01/15/10	3	01/15/10	J. Seidman	01/15/10	4	01/15/10	J. Seidman	01/15/10	5	01/15/10	J. Seidman	01/15/10		<p>REFLECTIONS ASSISTED LIVING FACILITY CONCEPTUAL SITE PLAN</p>	<p>PROJECT NO. 100000000 SHEET NO. 1 OF 1 DATE: 01/15/10</p>
NO.	DATE	BY	DATE																										
1	01/15/10	J. Seidman	01/15/10																										
2	01/15/10	J. Seidman	01/15/10																										
3	01/15/10	J. Seidman	01/15/10																										
4	01/15/10	J. Seidman	01/15/10																										
5	01/15/10	J. Seidman	01/15/10																										

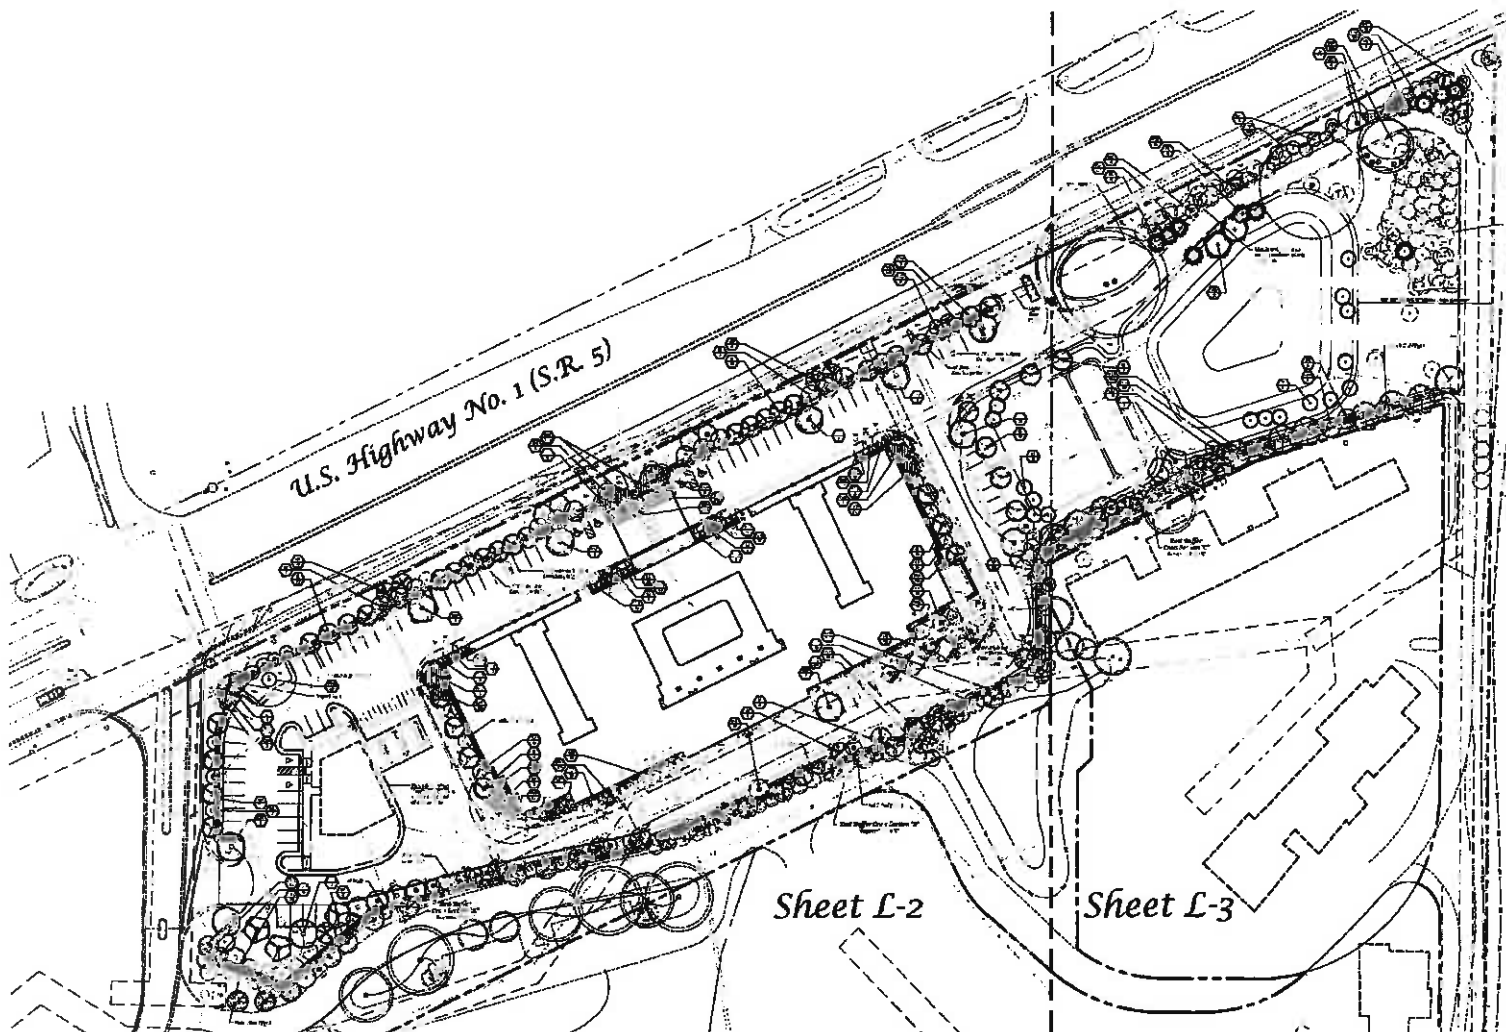

Sheet Legend


- L-1 Landscape Plan - Cover Sheet
- L-2 Landscape Plan
- L-3 Landscape Plan
- L-4 Landscape Plan - Landscape Details & Specifications
- L-5 Landscape Plan - Vegetation To Be Relocated & Removed
- L-6 Landscape Plan - Vegetation Relocation Areas

Wall Note

1. The East Wall of wall shall include openings to allow for full 6ft passage. The openings are to be a minimum of 6ft apart. (1ft) between and by 2ft apart. (2) between walls and shall be spaced no more than two (2) feet apart along the length of the wall.

Landscape Plan

Cover Sheet

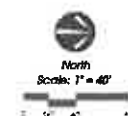

Conceptual Design Group, Inc.
 Landscape Architecture - Site Planning

200 W. Ocean Boulevard, Suite 1304
 Vero Beach, FL 32989
 (772) 234-2240
 www.conceptualdesign.com

Reflections Assisted Living Facility
 10730 U.S. Highway 1
 Vero Beach, Florida

Indian River County, Florida
 Project Number: 2003070312
 Application Number: 06004

Jeffrey W. Smith, RLA Professional Engineer - Landscape Architecture	
Job No.	12-0603
Drawn By	JWS
Submitted Date	5-04-2012
	7-10-2012
	8-16-2012
	9-26-2012
	9-26-2012
Revision Date	
Rev: 0-14-12	Comments: 7-0-2012
Rev: 7-31-12	Comments: 8-0-2012
Rev: 8-28	Email Com. 8-29-2012
1.161/CD	9-26-2012
Plan/ Letter	12-2-2015
These drawings are the property of the architect and shall not be used for other projects without the written permission of the architect. No part of these drawings shall be reproduced without the written permission of the architect.	
Sheet	L-1 of 6