



2 FRONT ELEVATION
SCALE: 1/16" = 1'-0"



1 REAR ELEVATION
SCALE: 1/16" = 1'-0"

PROJECT: PROPOSED HOTEL AT VERO BEACH SQUARE
5125 20TH STREET & STATE ROAD 60
VERO BEACH, FLORIDA

CLIENT: KOTHE REAL ESTATE PARTNERS
324 EAST WILSON STREET
MADISON, WISCONSIN 53703

©2014 GARY BRINK & ASSOC.
Any duplication, reproduction, or use by any
other party is prohibited unless prior written
authorization is received from GARY BRINK &
ASSOC.

PROJECT: 201647

DRAWN BY:

DATE:

SCALE:



2 SIDE ELEVATION
SCALE: 1/16" = 1'-0"



1 SIDE ELEVATION
SCALE: 1/16" = 1'-0"

PROJECT: PROPOSED HOTEL AT VERO BEACH SQUARE
5125 20TH STREET & STATE ROAD 60
VERO BEACH, FLORIDA

CLIENT: KOTHE REAL ESTATE PARTNERS
324 EAST WILSON STREET
MADISON, WISCONSIN 53703


©2014 GARY BRINK & ASSOC.
Any duplication, reproduction, or use by any
other party is prohibited unless prior written
authorization is received from GARY BRINK &
ASSOC.

PROJECT: 201647


DRAWN BY:

DATE:

SCALE:

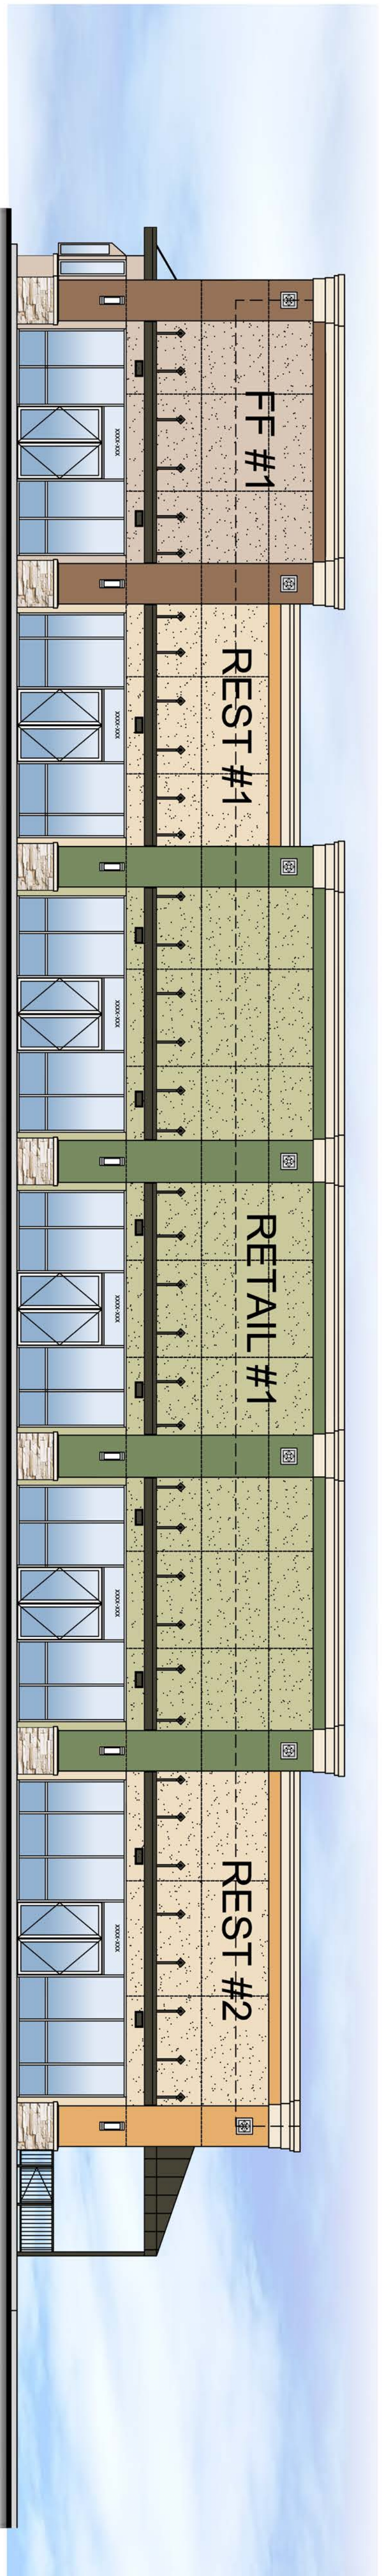


A NORTH (FRONT) ELEVATION
RA2 SCALE : 1/8" = 1'-0"

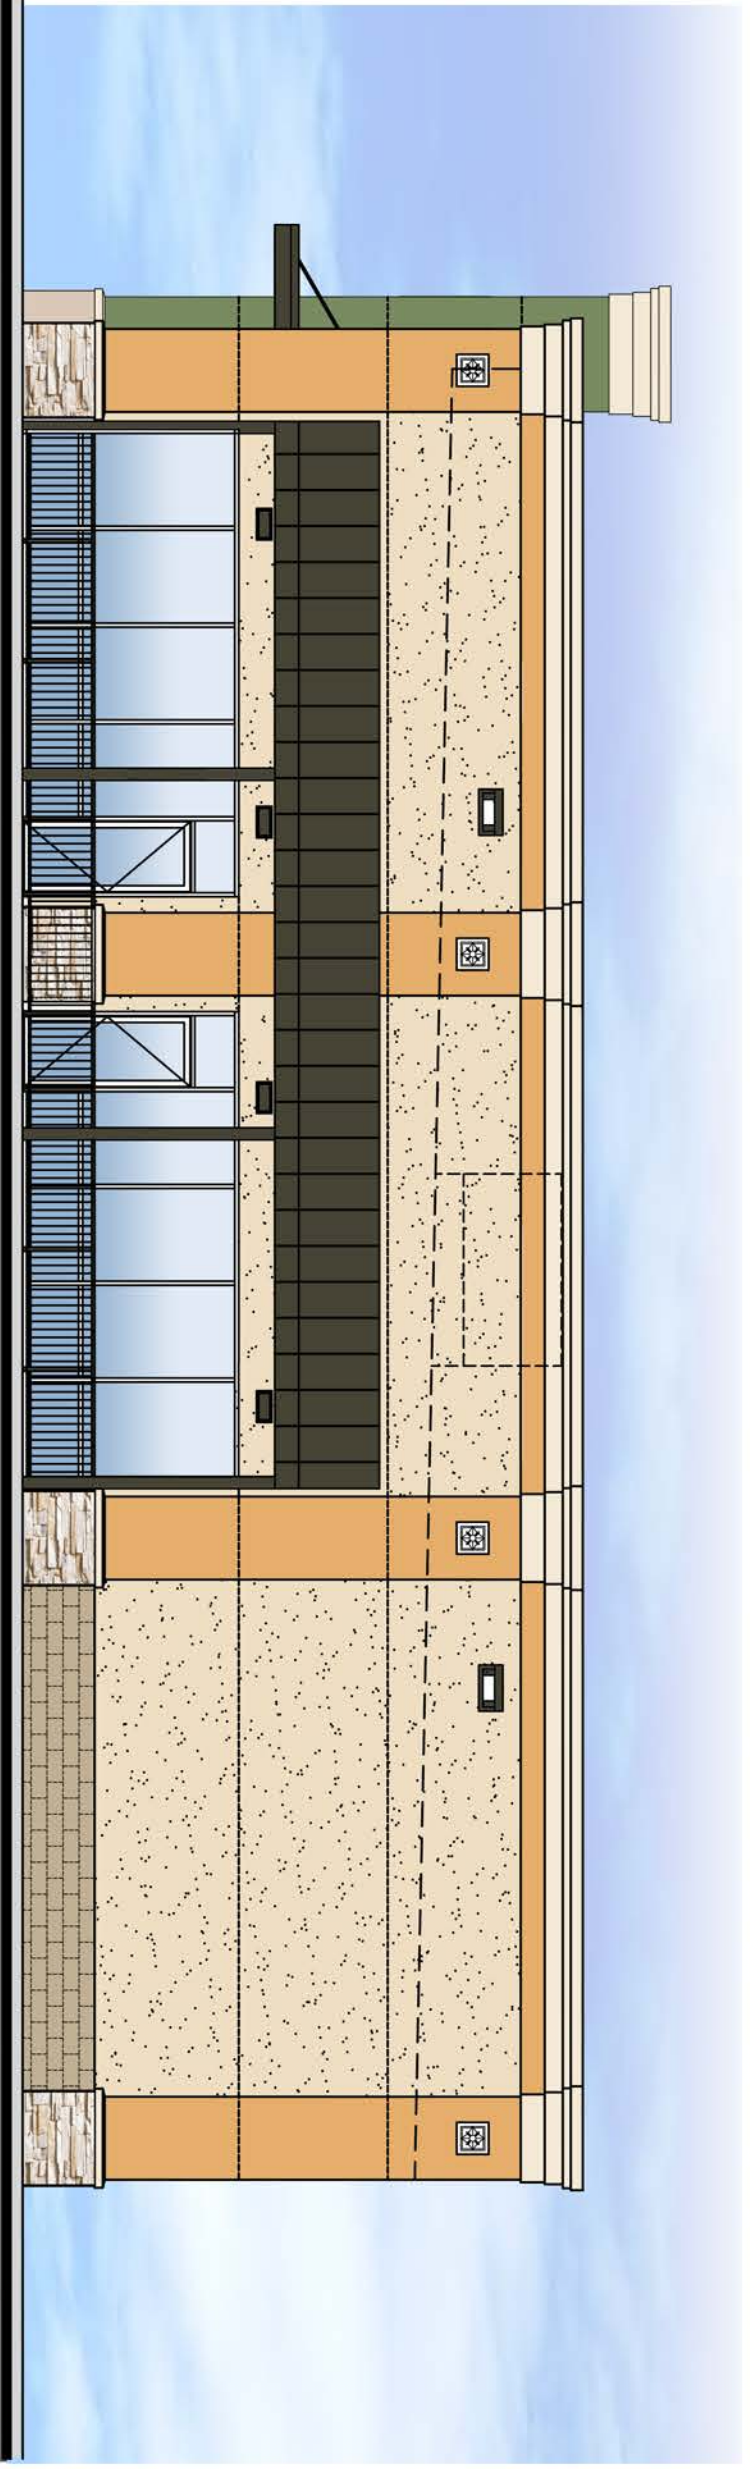

B WEST (SIDE) ELEVATION
RA2 SCALE : 1/8" = 1'-0"



D EAST (SIDE) ELEVATION
RA2 SCALE : 1/8" = 1'-0"

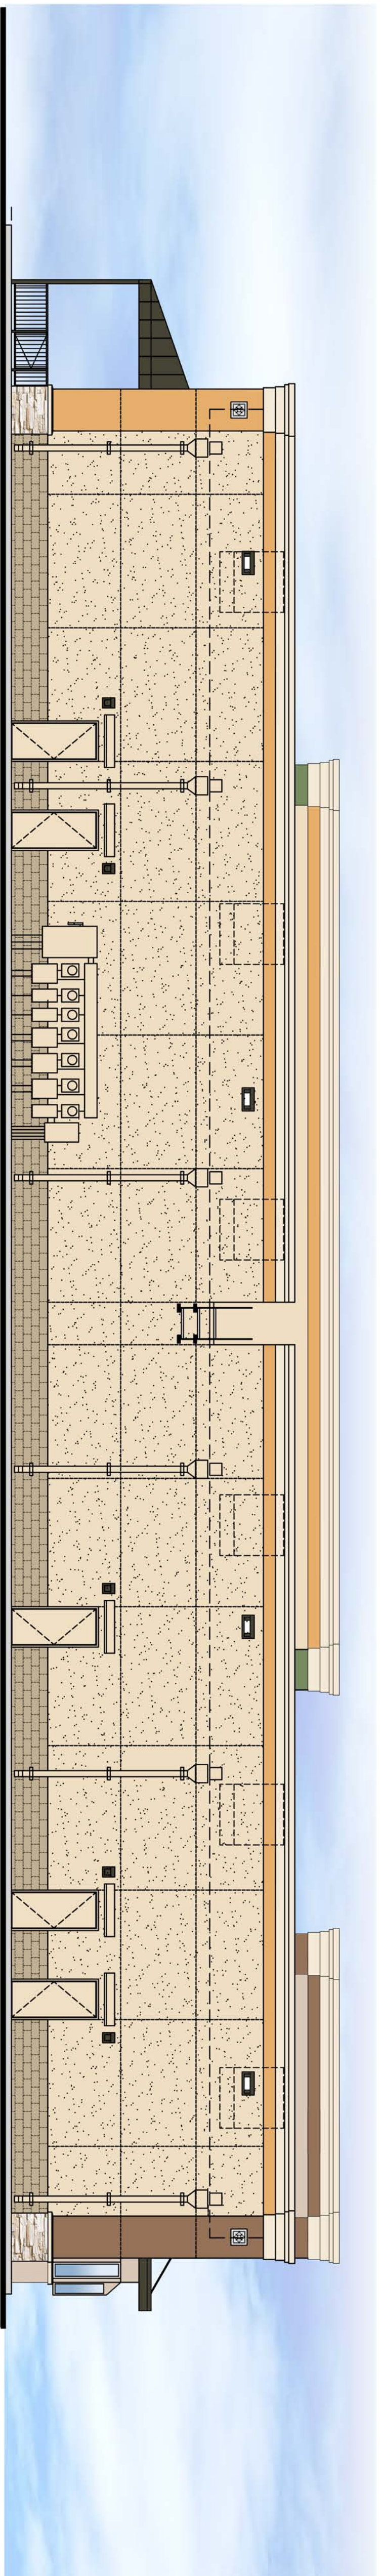

C SOUTH (REAR) ELEVATION
RA2 SCALE : 1/8" = 1'-0"

Attachment 8

COMM. NO.	160902
DATE	05-25-17
DRAWN	CJL
CHECKED	
APPROVED	
REVISED	

Scale


DRAWING TITLE
ELEVATIONS

NEW RETAIL BUILDING
VERO BEACH SQUARE
5125 20TH ST. & STATE ROAD 60
VERO BEACH, FLORIDA



ISLAND DESIGNS, INC.
ARCHITECTS & PLANNERS
11911 U.S. HIGHWAY ONE SUITE 205
NORTH PALM BEACH, FL 33408
561-799-5204 FAX 561-799-5205
CORP. NO. AA-C001104 CHARLES J. LETIZIA AR 9045

Sheet
RR#1
RA-2

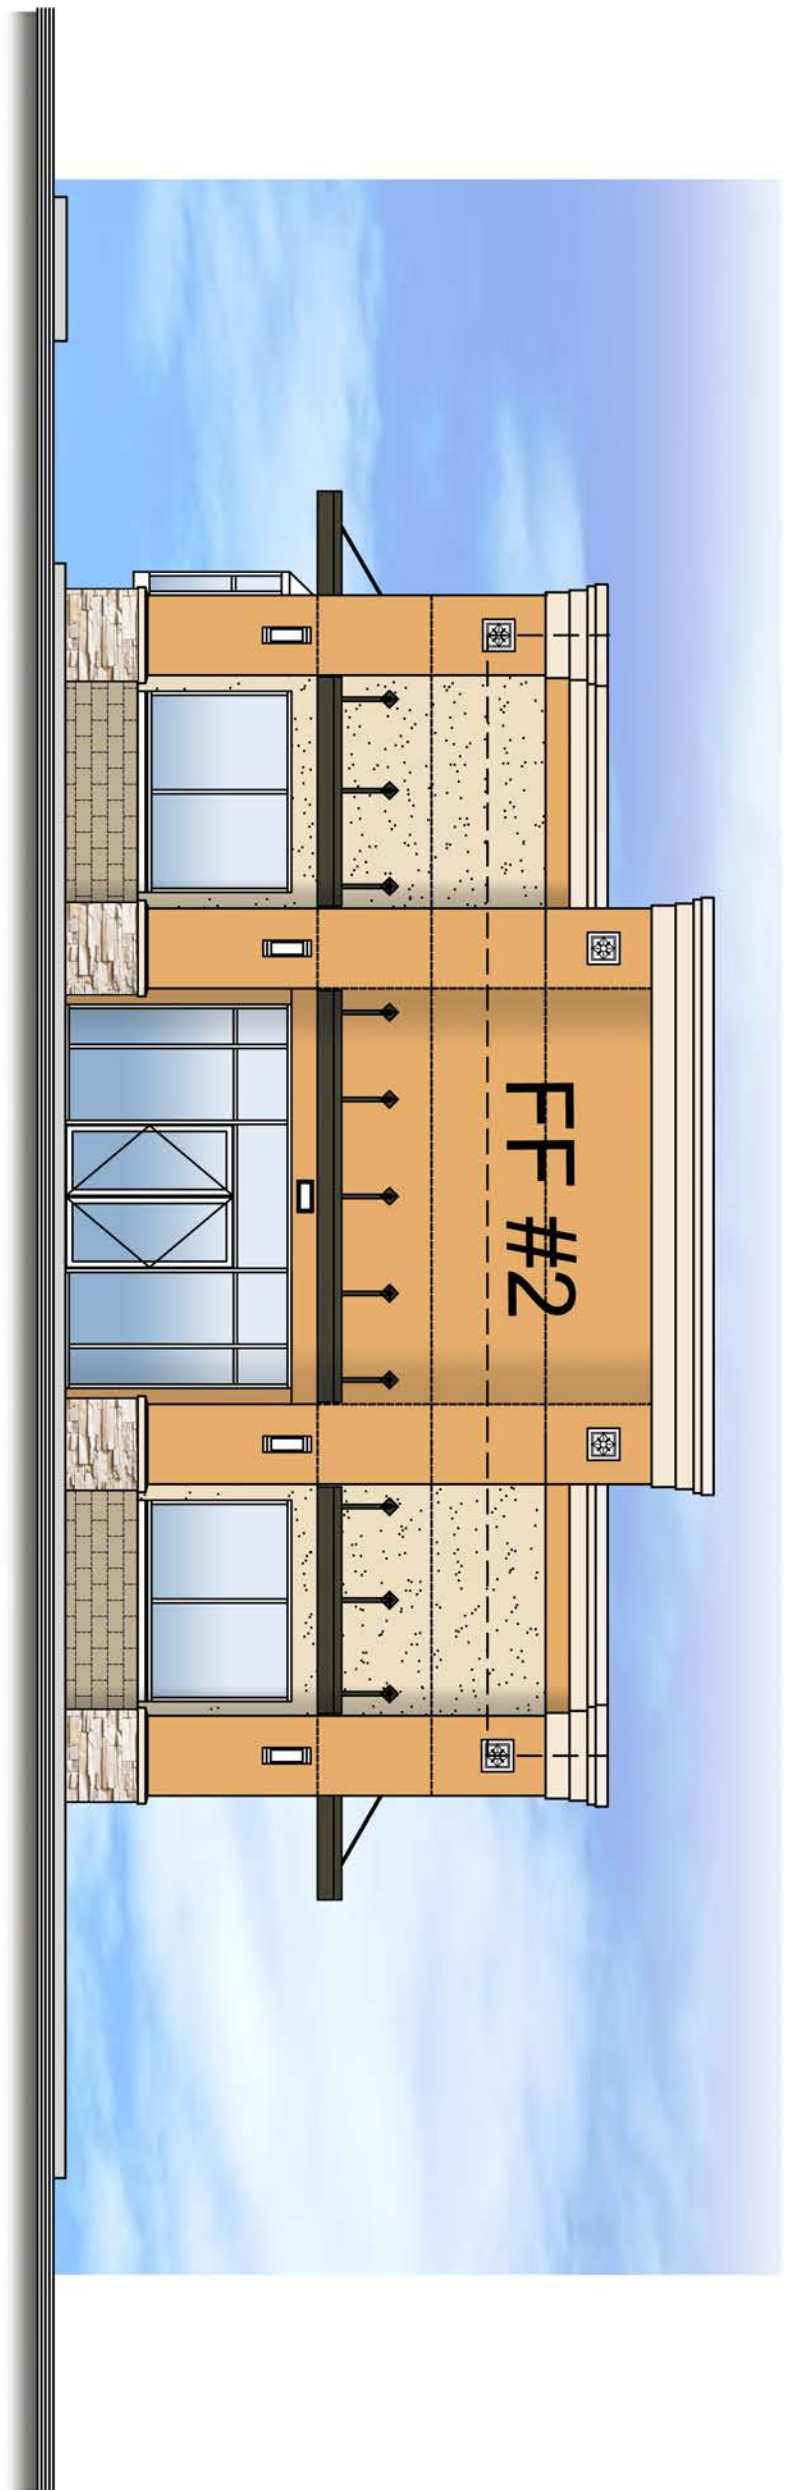


A NORTH (FRONT) ELEVATION
 FA1 SCALE : 1/8" = 1'-0"



B WEST (SIDE) ELEVATION
 FA2 SCALE : 1/8" = 1'-0"



C EAST (SIDE) ELEVATION
 FA2 SCALE : 1/8" = 1'-0"

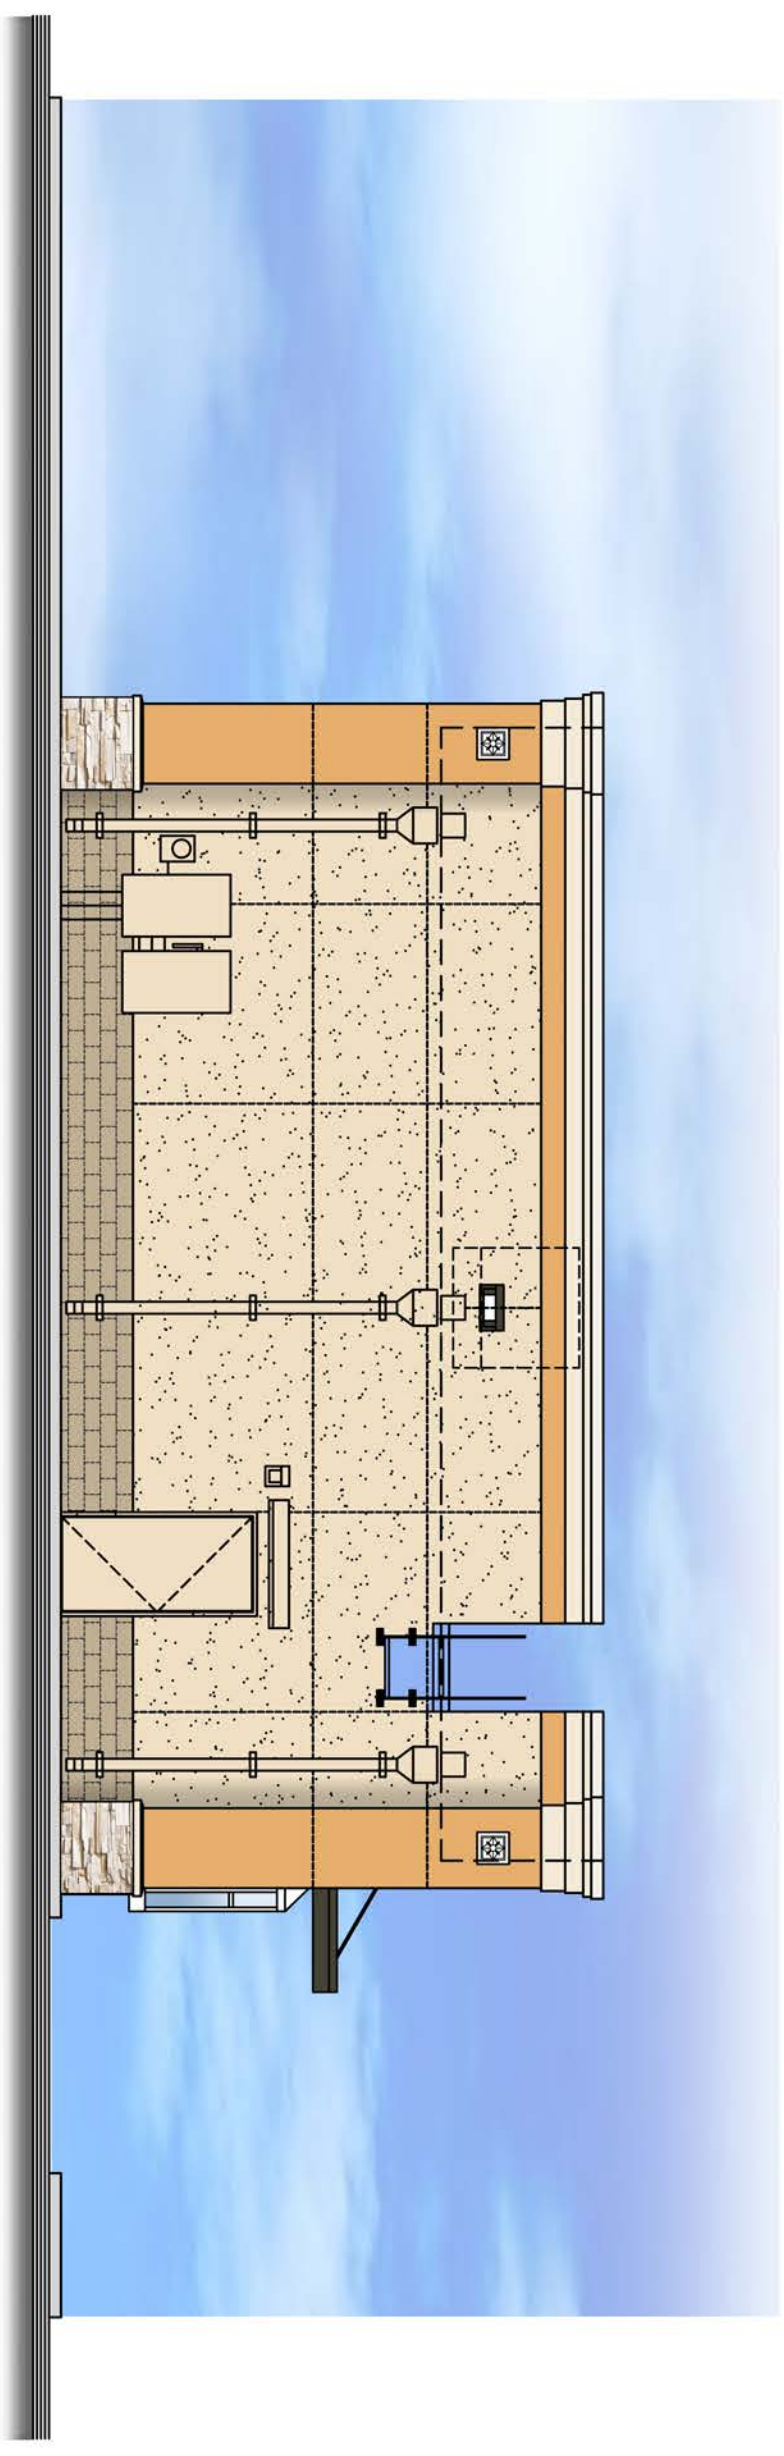

D SOUTH (REAR) ELEVATION
 FA2 SCALE : 1/8" = 1'-0"

COMM. NO.	160902
DATE	05-25-17
DRAWN	CJL
CHECKED	
APPROVED	
REVISED	

seal


DRAWING TITLE
 ELEVATIONS

NEW FF#2 BUILDING
 VERO BEACH SQUARE
 5125 20TH ST. & STATE ROAD 60
 VERO BEACH, FLORIDA




ISLAND DESIGNS, INC.
 ARCHITECTS & PLANNERS
 11911 U.S. HIGHWAY ONE SUITE 205
 NORTH PALM BEACH, FL 33408
 561-799-5204 FAX 561-799-5205
 CORP. NO. AA-C001104 CHARLES J. LETIZIA AR 9045

sheet
 FF#2
 FA-2

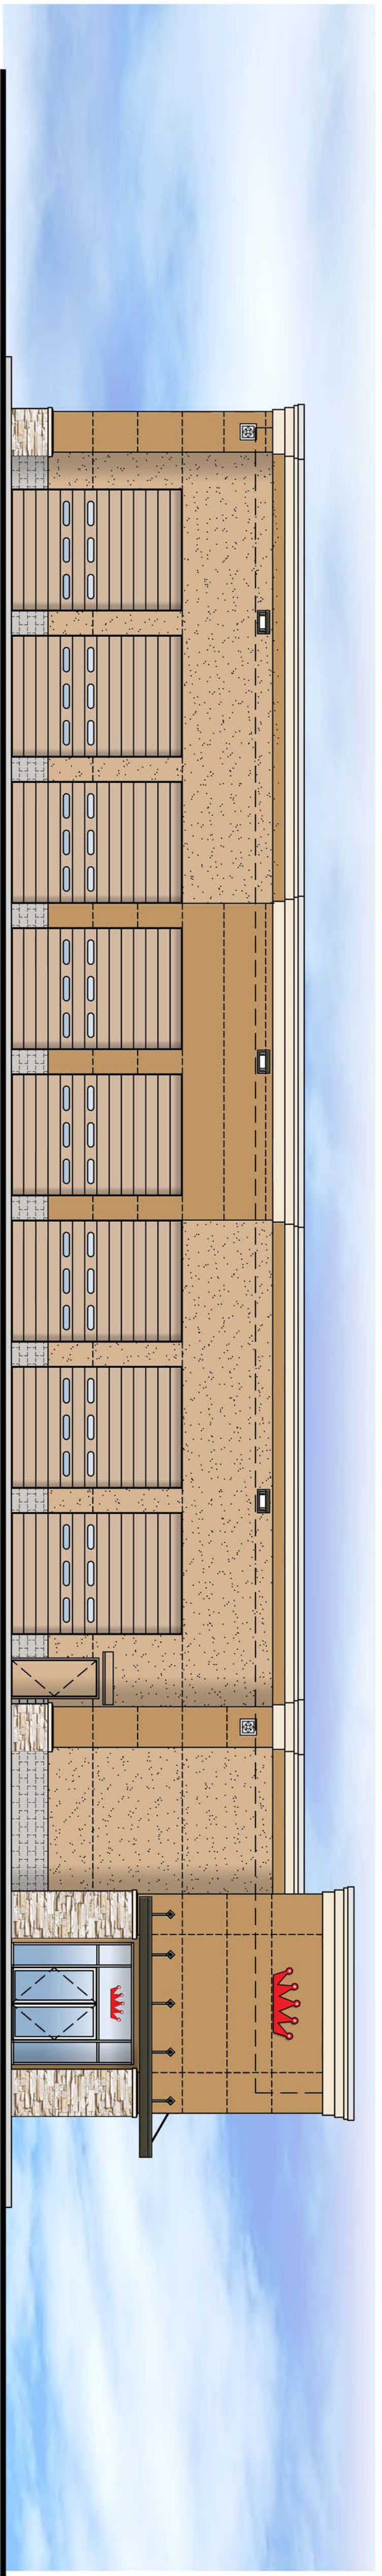


A EAST (SIDE) ELEVATION
 TK2 SCALE : 1/8" = 1'-0"

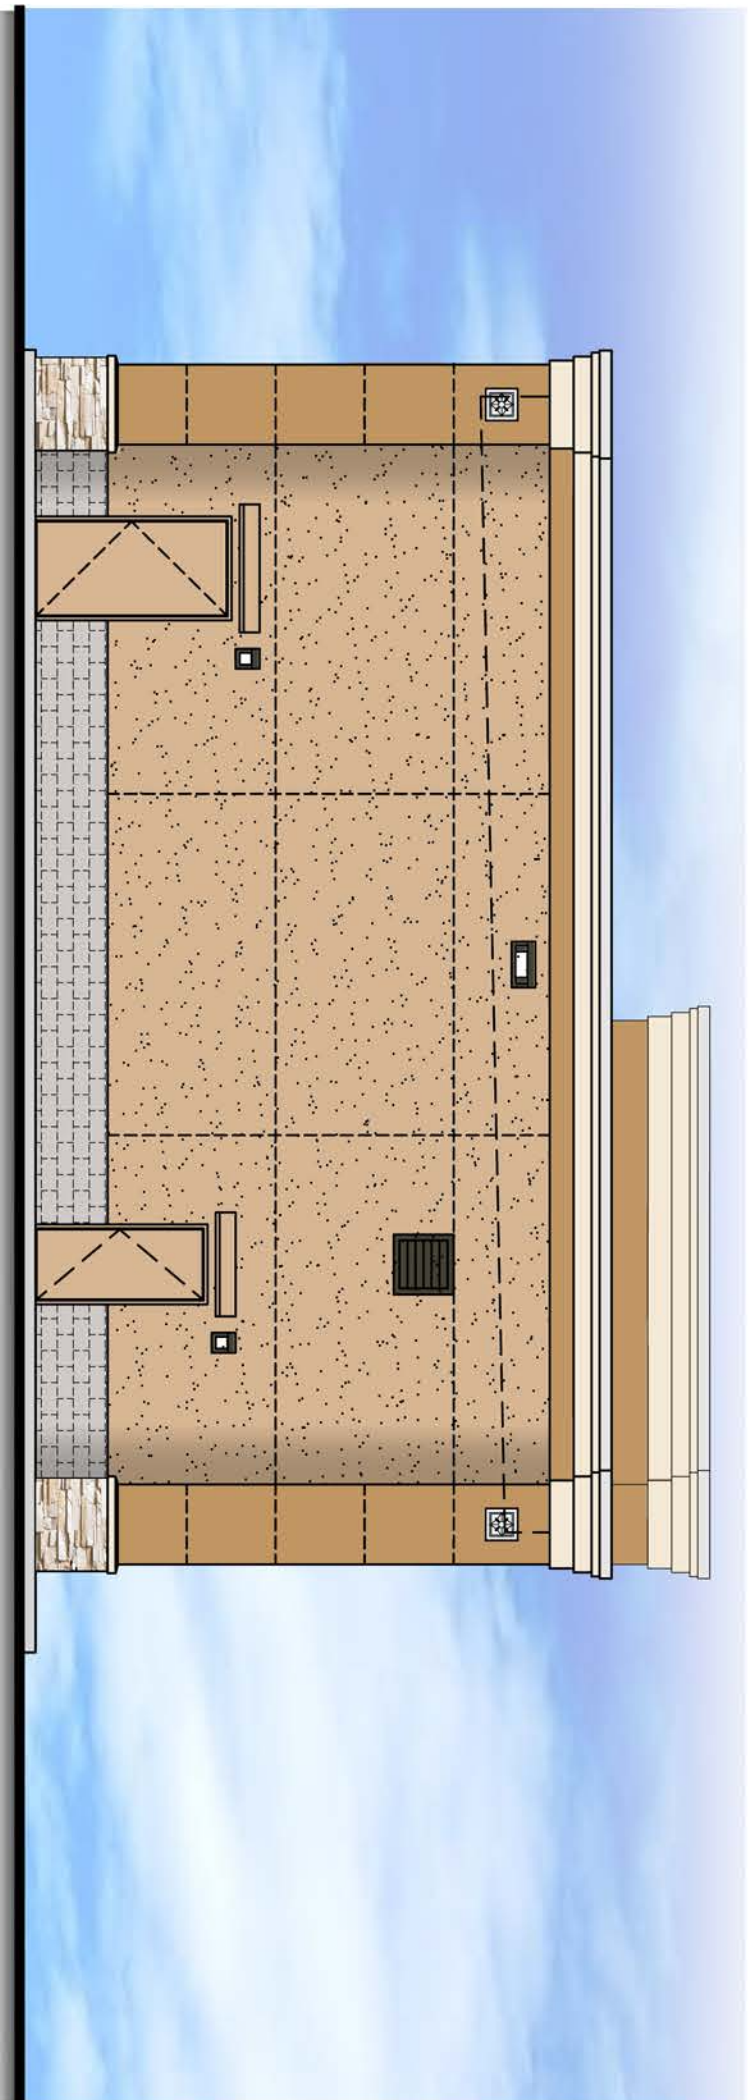

C SOUTH (REAR) ELEVATION
 TK2 SCALE : 1/8" = 1'-0"



B NORTH (FRONT) ELEVATION
 TK2 SCALE : 1/8" = 1'-0"

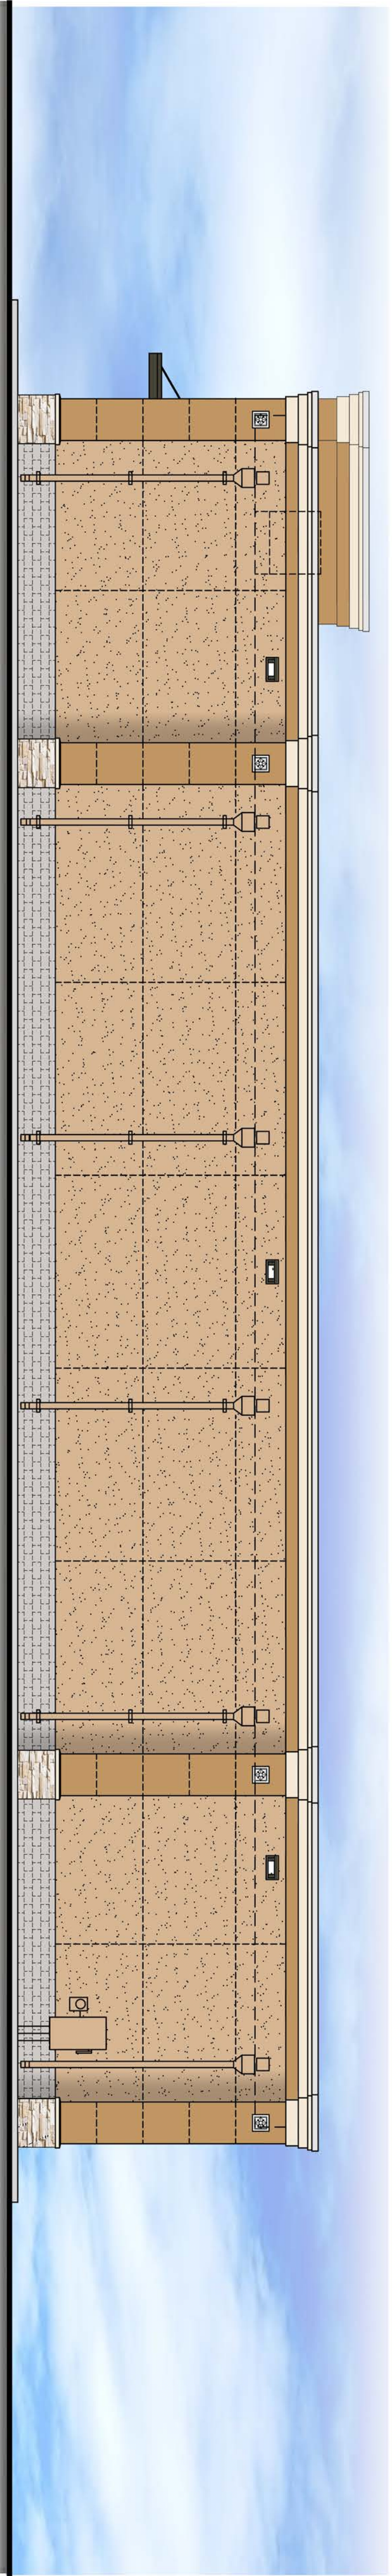

D WEST (SIDE) ELEVATION
 TK2 SCALE : 1/8" = 1'-0"

COMM. NO.	160902
DATE	05-25-2017
DRAWN	CJL
CHECKED	
APPROVED	
REVISED	

seal

DRAWING TITLE
 ELEVATIONS


NEW TIRE KINGDOM
 VERO BEACH SQUARE
 5125 20TH ST. & STATE ROAD 60
 VERO BEACH, FLORIDA




ISLAND DESIGNS, INC.
 ARCHITECTS & PLANNERS
 11911 U.S. HIGHWAY ONE SUITE 205
 NORTH PALM BEACH, FL 33408
 561-799-5204 FAX 561-799-5205
 CORP. NO. AA-C001104 CHARLES J. LETIZIA AR 9045




A NORTH (FRONT) ELEVATION
RR2 SCALE : 1/8" = 1'-0"

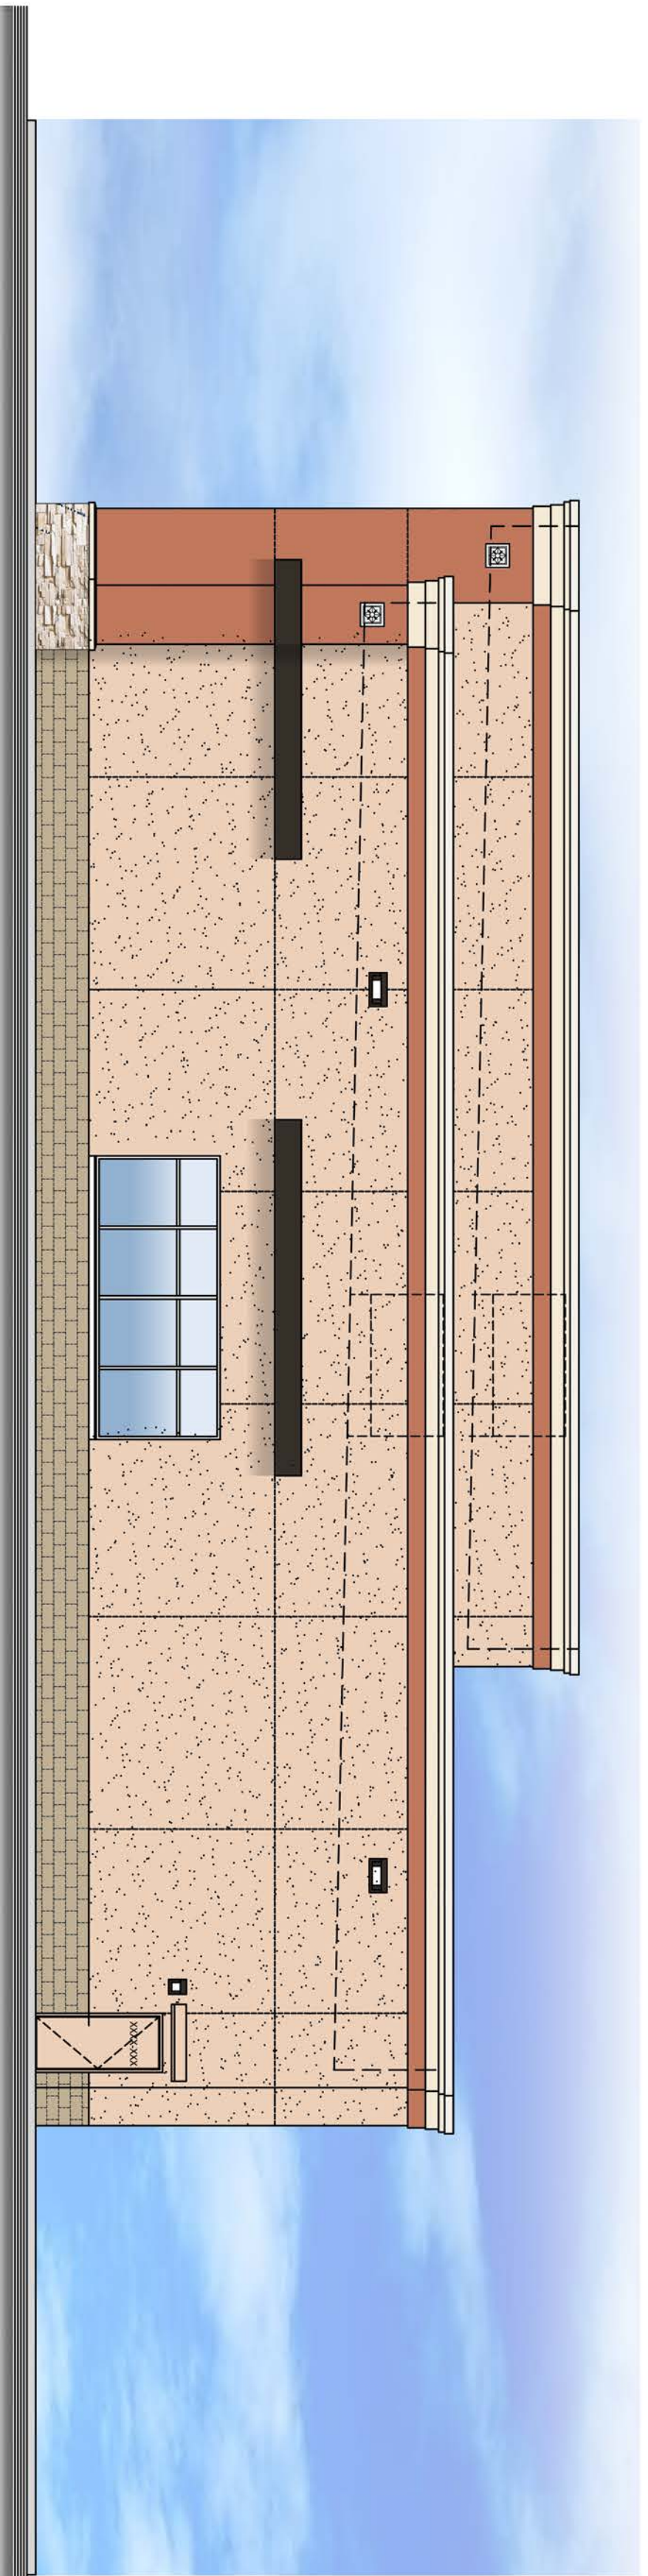

B WEST (SIDE) ELEVATION
RR2 SCALE : 1/8" = 1'-0"

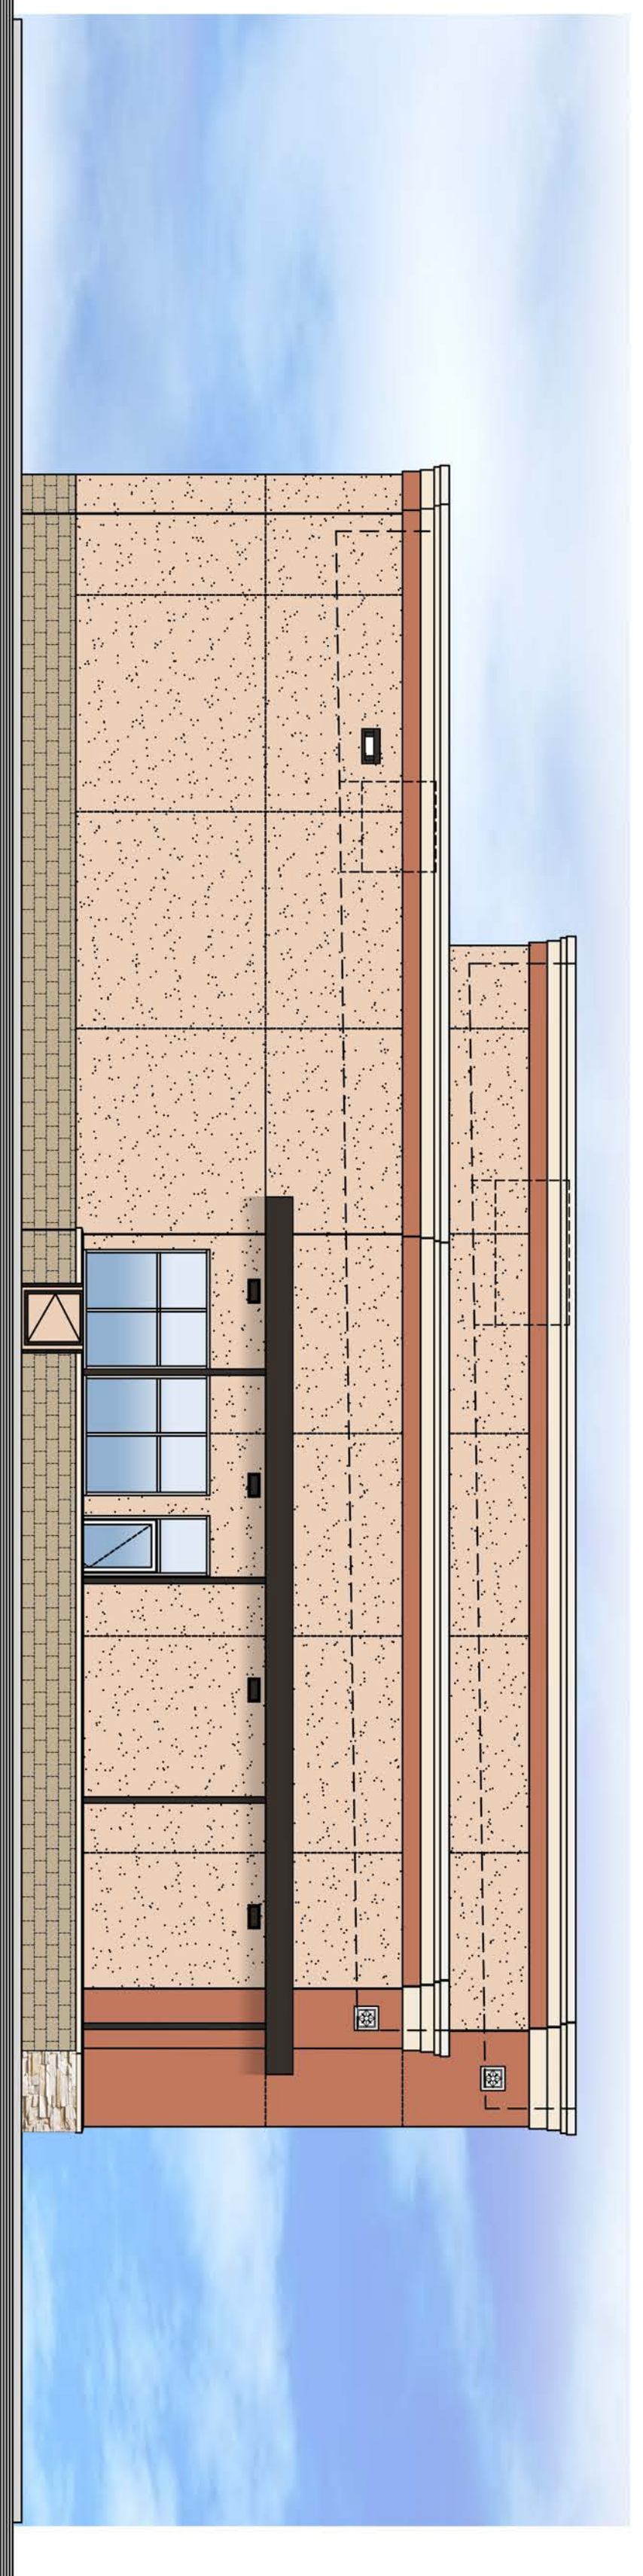

C EAST (SIDE) ELEVATION
RR2 SCALE : 1/8" = 1'-0"

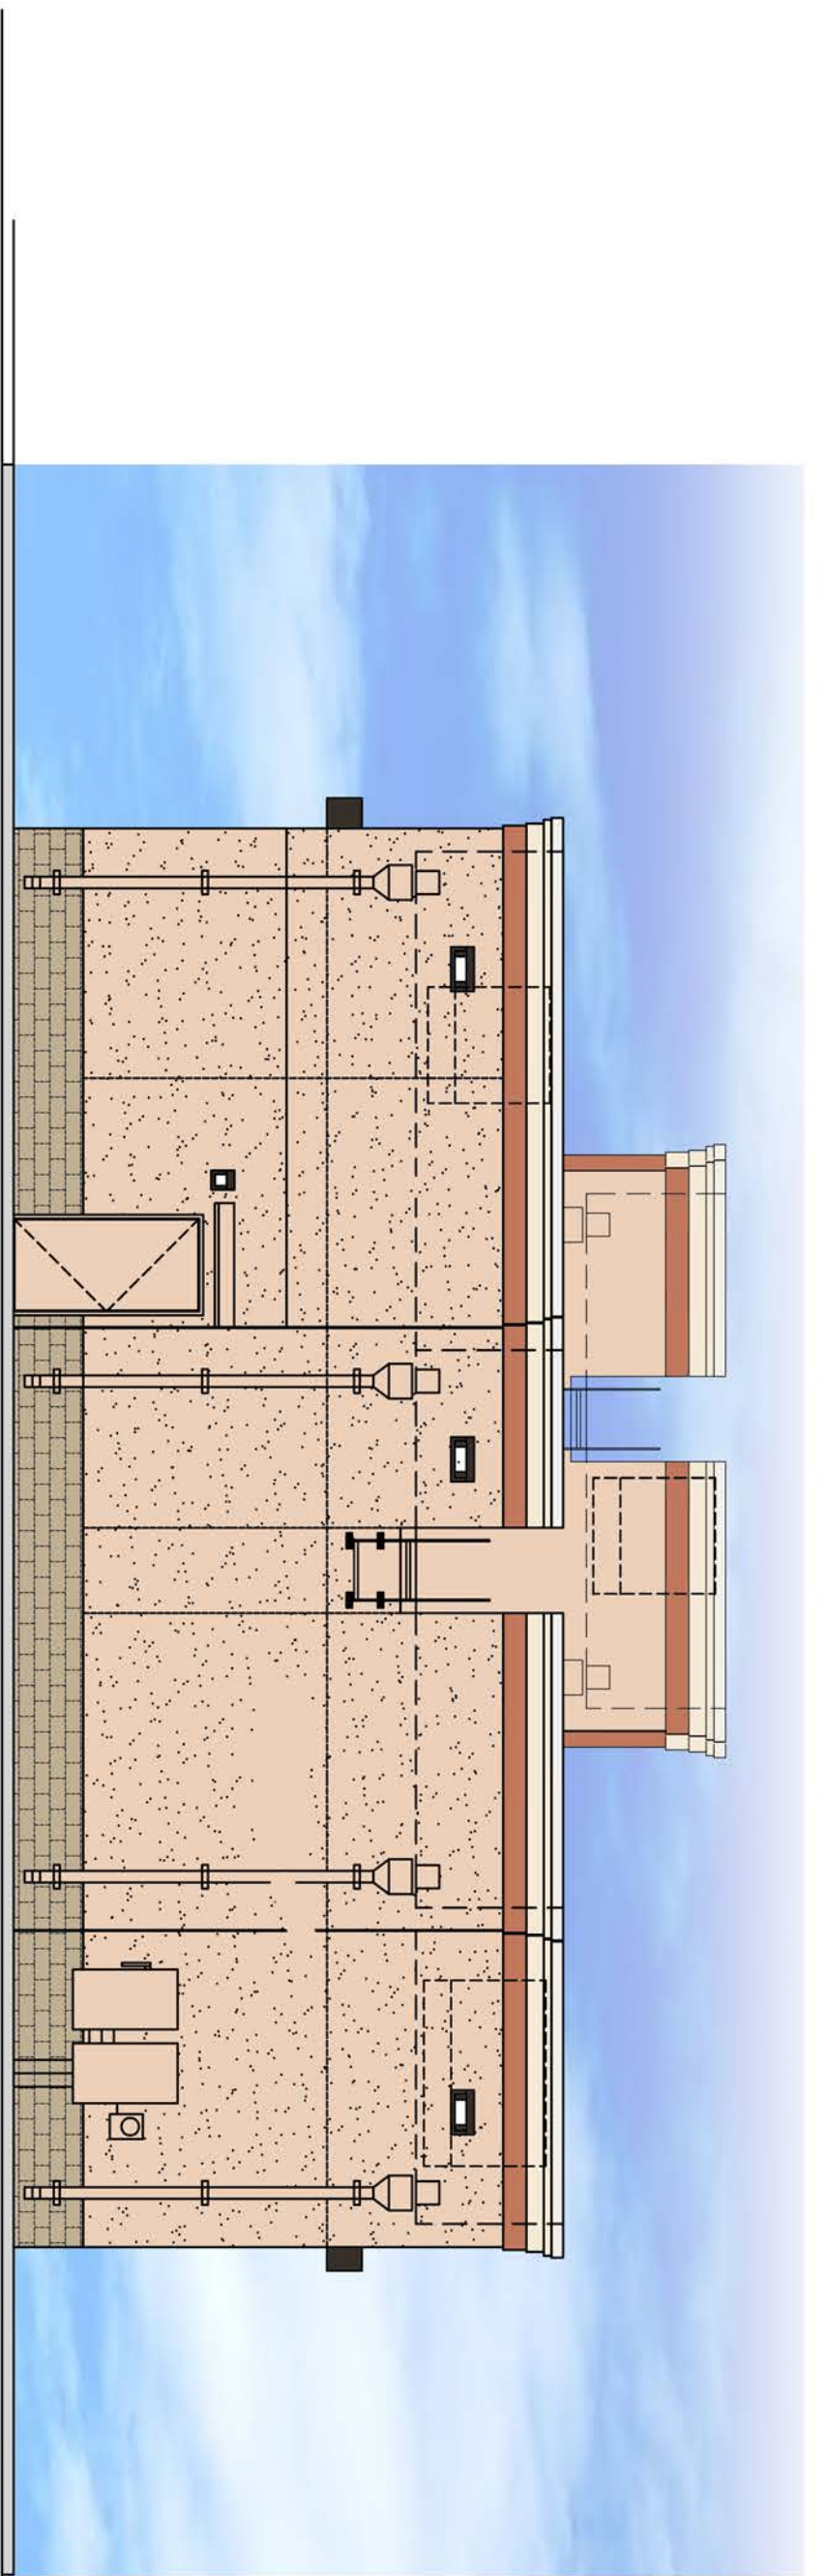

D SOUTH (REAR) ELEVATION
RR2 SCALE : 1/8" = 1'-0"

Attachment 8

COMM. NO.	160902
DATE	05-25-17
DRAWN	CJL
CHECKED	
APPROVED	
REVISED	

Seal

DRAWING TITLE
ELEVATIONS

NEW RR#3 BUILDING
VERO BEACH SQUARE
5125 20TH ST. & STATE ROAD 60
VERO BEACH, FLORIDA



ISLAND DESIGNS, INC.
ARCHITECTS & PLANNERS
11911 U.S. HIGHWAY ONE SUITE 205
NORTH PALM BEACH, FL 33408
561-799-5204 FAX 561-799-5205
CORP. NO. AA-C001104 CHARLES J. LETIZIA AR 9045

sheet
RR#3
RR-2