


ARCADIS
 ARCADIS U.S., INC.
 1500 Gateway Blvd, Suite 200
 Boynton Beach, Florida 33426
 Tel: (561) 697-7000 Fax: (561) 368-4731
 www.arcadis-us.com



No:	Revision:	By:	Date:

 **Department of Public Works**
 Engineering Division

Scale: 1" = 40'
 Approved: HWD
 Drawn: FM
 Checked: HWD
 Date: 6/2017
 Field Book No:

Project:
 PLAN SHEETS
 FOR
 SR 60 & 43RD AVENUE

Sheet: 33
 Of: 99
 Project No.
 LNW# WP1027

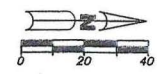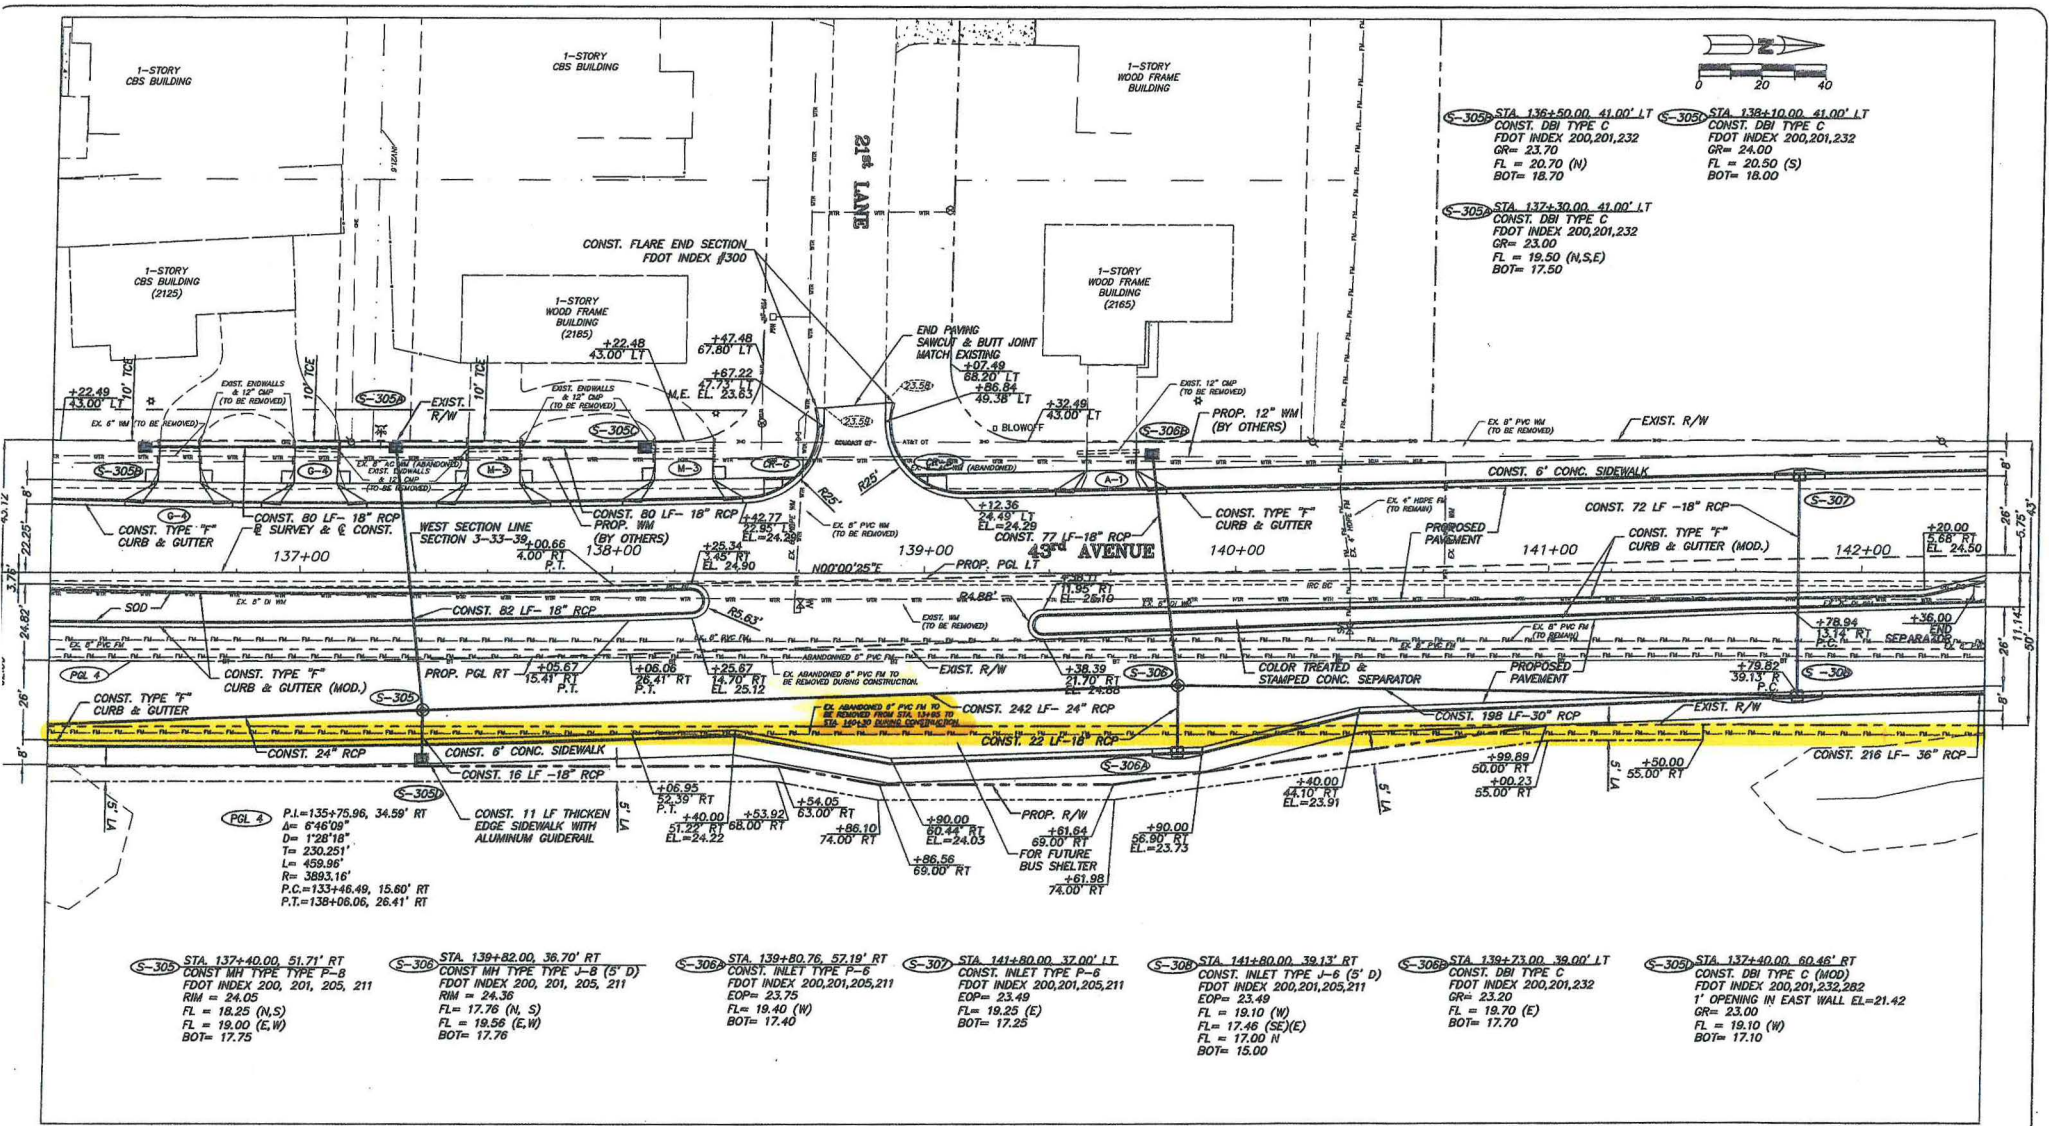

S-305 STA 136+50.00, 41.00' LT
 CONST. DBI TYPE C
 FDOT INDEX 200,201,232
 GR= 23.70
 FL = 20.70 (N)
 BOT= 18.70

S-305 STA 138+10.00, 41.00' LT
 CONST. DBI TYPE C
 FDOT INDEX 200,201,232
 GR= 24.00
 FL = 20.50 (S)
 BOT= 18.00

S-305 STA 137+30.00, 41.00' LT
 CONST. DBI TYPE C
 FDOT INDEX 200,201,232
 GR= 23.00
 FL = 19.50 (N,S,E)
 BOT= 17.50

PGL 4
 P.I.=135+75.96, 34.59' RT
 Δ= 6°46'09"
 D= 128'18"
 T= 230.251'
 L= 459.96'
 R= 3893.16'
 P.C.=133+46.49, 15.60' RT
 P.T.=139+08.06, 26.41' RT

S-305 STA 137+40.00, 51.71' RT
 CONST. MH TYPE TYPE P-8
 FDOT INDEX 200, 201, 205, 211
 RIM = 24.05
 FL = 18.25 (N,S)
 FL = 19.00 (E,W)
 BOT= 17.75

S-305 STA 139+82.00, 38.70' RT
 CONST. MH TYPE TYPE J-9 (S' D)
 FDOT INDEX 200, 201, 205, 211
 RIM = 24.36
 FL = 17.76 (N, S)
 FL = 18.56 (E,W)
 BOT= 17.76

S-305 STA 139+80.76, 57.19' RT
 CONST. INLET TYPE P-6
 FDOT INDEX 200,201,205,211
 EOP= 23.75
 FL = 19.40 (W)
 BOT= 17.40

S-307 STA 141+80.00, 37.00' LT
 CONST. INLET TYPE P-6
 FDOT INDEX 200,201,205,211
 EOP= 23.49
 FL = 19.25 (E)
 BOT= 17.25

S-308 STA 141+80.00, 39.13' RT
 CONST. INLET TYPE J-6 (S' D)
 FDOT INDEX 200,201,205,211
 EOP= 23.49
 FL = 19.10 (W)
 FL = 17.46 (SE)(E)
 FL = 17.00 (N)
 BOT= 15.00

S-308 STA 139+73.00, 39.00' LT
 CONST. DBI TYPE C
 FDOT INDEX 200,201,232
 GR= 23.20
 FL = 19.70 (E)
 BOT= 17.70

S-305 STA 137+40.00, 60.46' RT
 CONST. DBI TYPE C (MOD)
 FDOT INDEX 200,201,232,282
 1' OPENING IN EAST WALL EL=21.42
 FL = 19.10 (W)
 BOT= 17.10

No.	Revision:	By:	Date: