
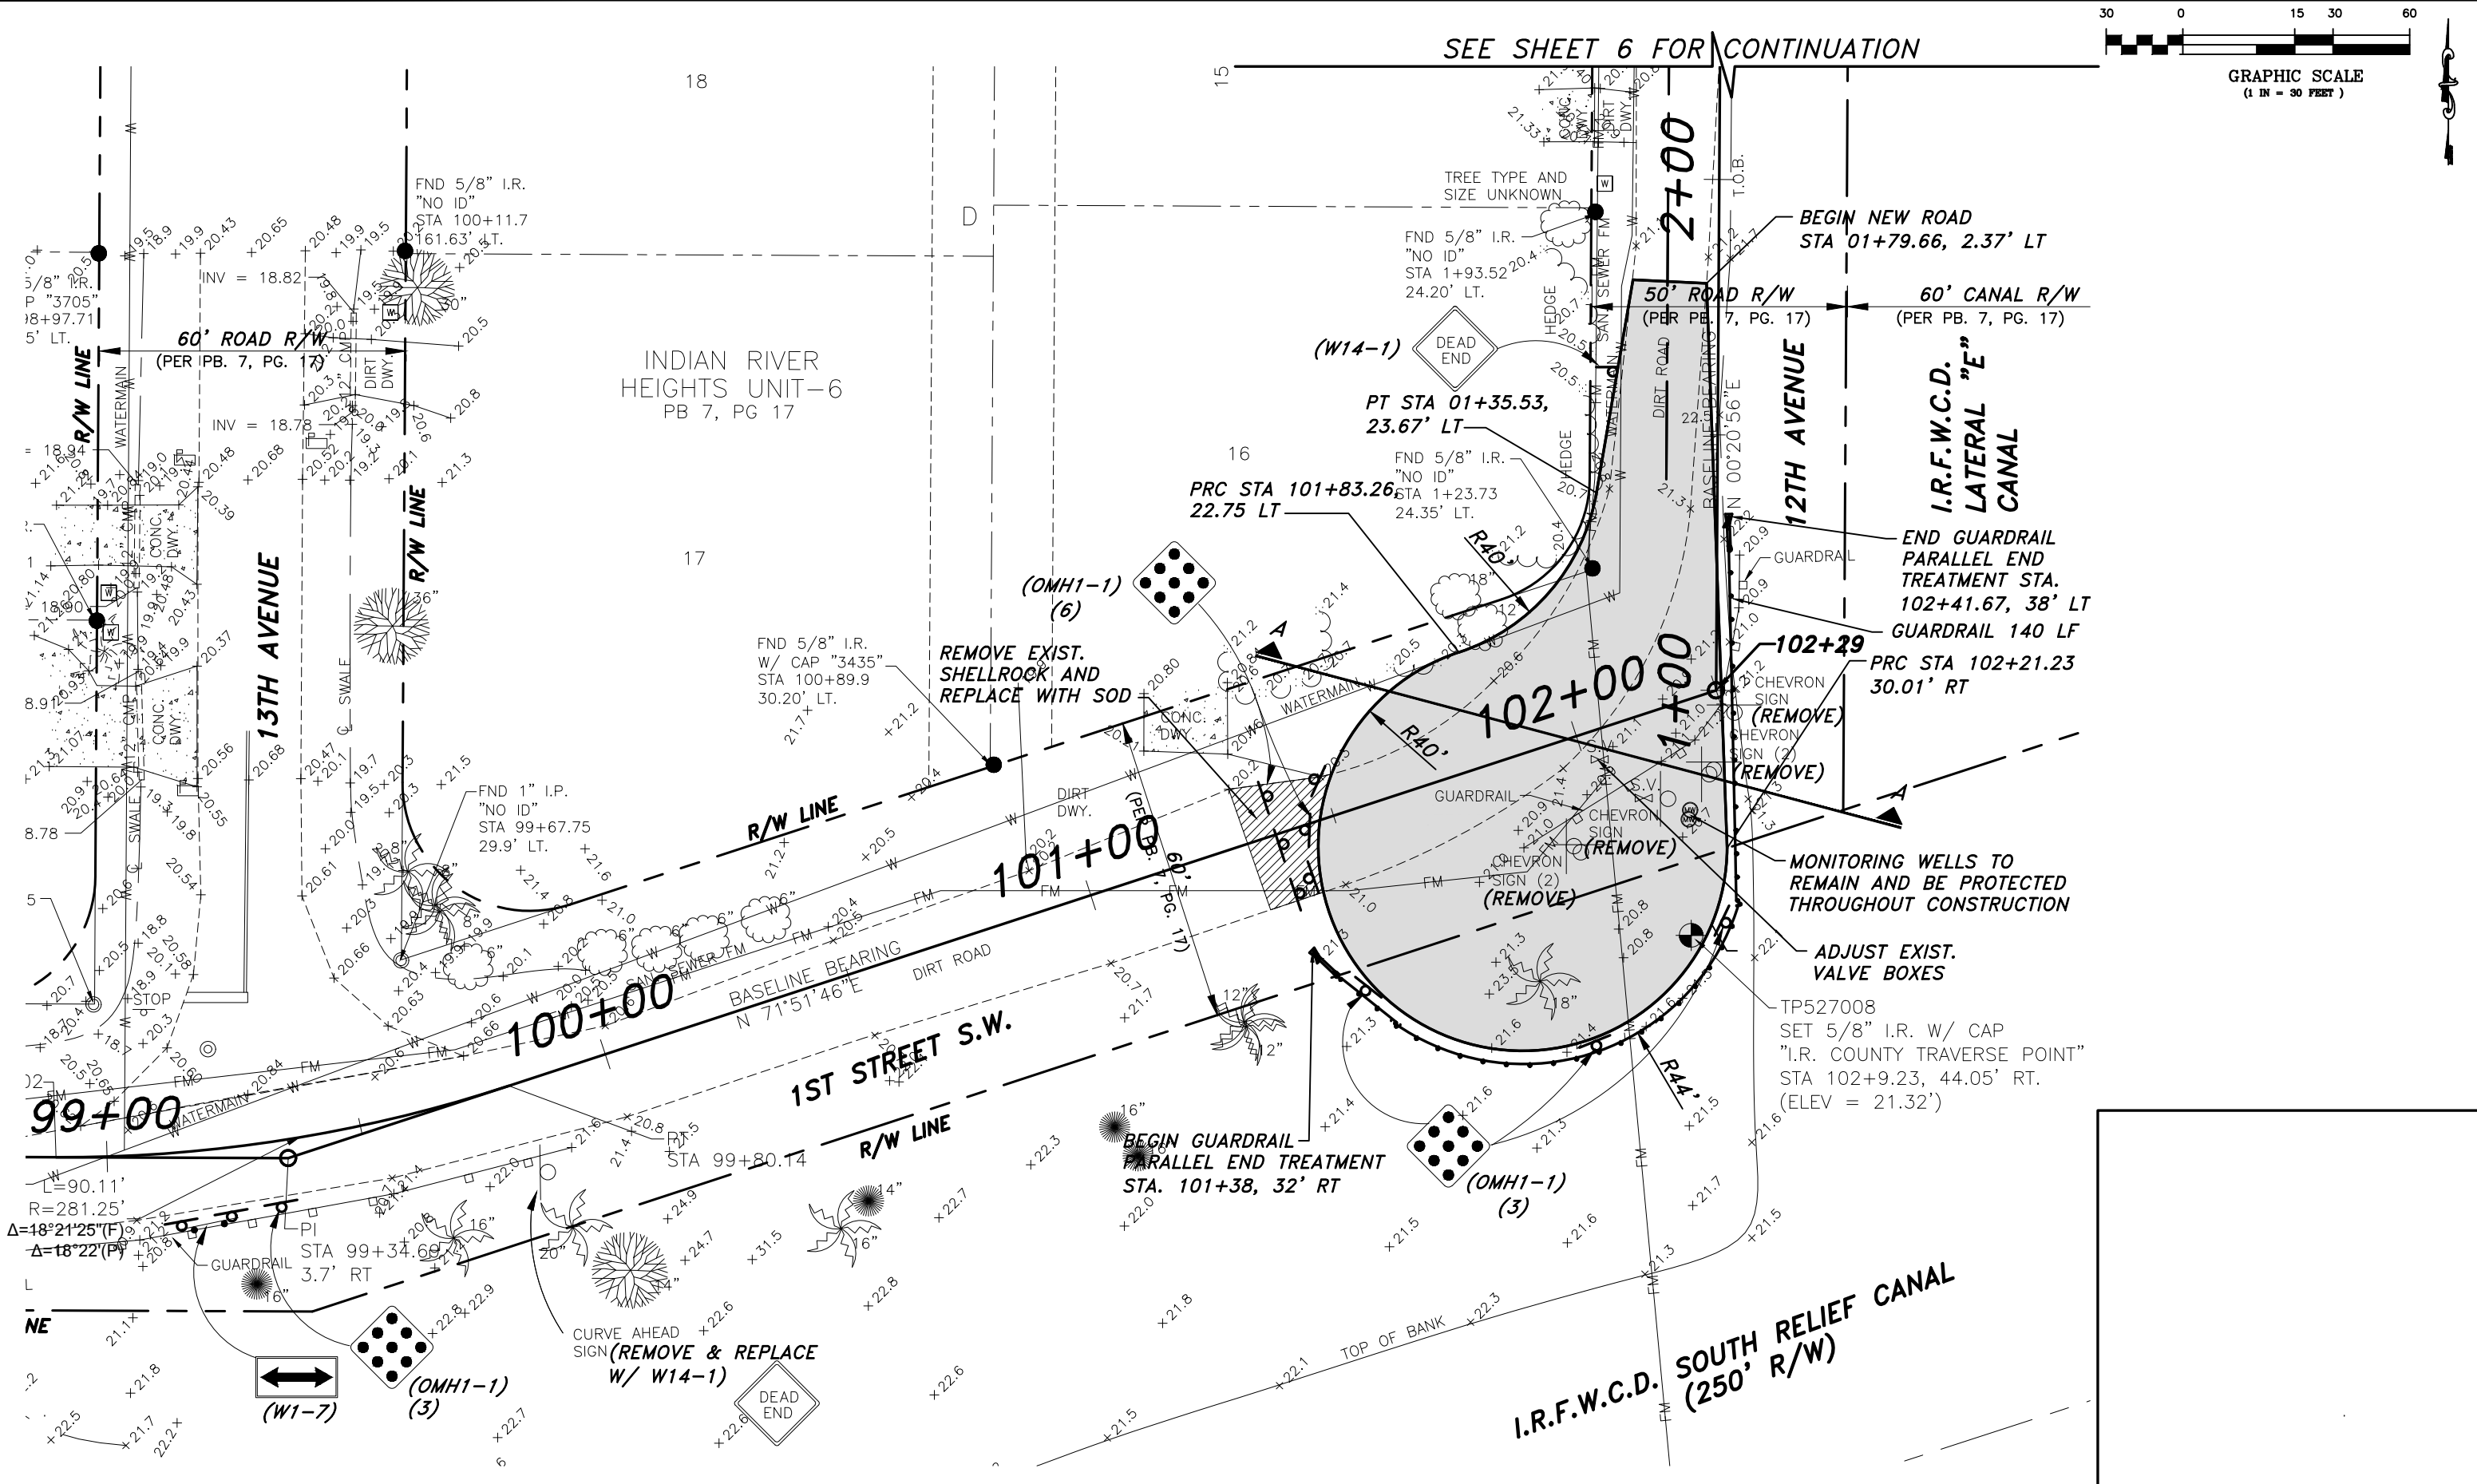


SEE SHEET 6 FOR CONTINUATION

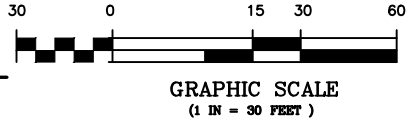

NO.	REVISION	DATE	BY

INDIAN RIVER COUNTY
1801 27TH STREET
VERO BEACH, FL 32960
(772) 567-8000

INDIAN RIVER COUNTY
DEPARTMENT OF PUBLIC WORKS
ENGINEERING DIVISION

DESIGNED BY: W. JOHNSON P.E. SECTION: 14&2
DRAWN BY: M. HELLER TOWNSHIP: 33S
APPROVED BY: W. JOHNSON P.E. RANGE: 39E

FIELD BOOK: BLANCHARD 144
PAGE: 32-39
PROJECT NUMBER: IRC-1723

12TH AVENUE AND 1ST STREET SW
ROAD CLOSURE
1ST STREET SW PLAN

SHEET
5
OF
6