

58TH AVENUE (KINGS HIGHWAY) 130' R/W WIDTH

SECTION LINE
LATERAL "B" CANAL
N0°07'53"E
1296.33'


DRAINAGE PATTERN FOR THIS AREA IS A
SEWER COLLECTION SYSTEM THAT IS CURRENTLY BEING BUILT

58928.23'E

1247.12'


1247.12'

1247.12'

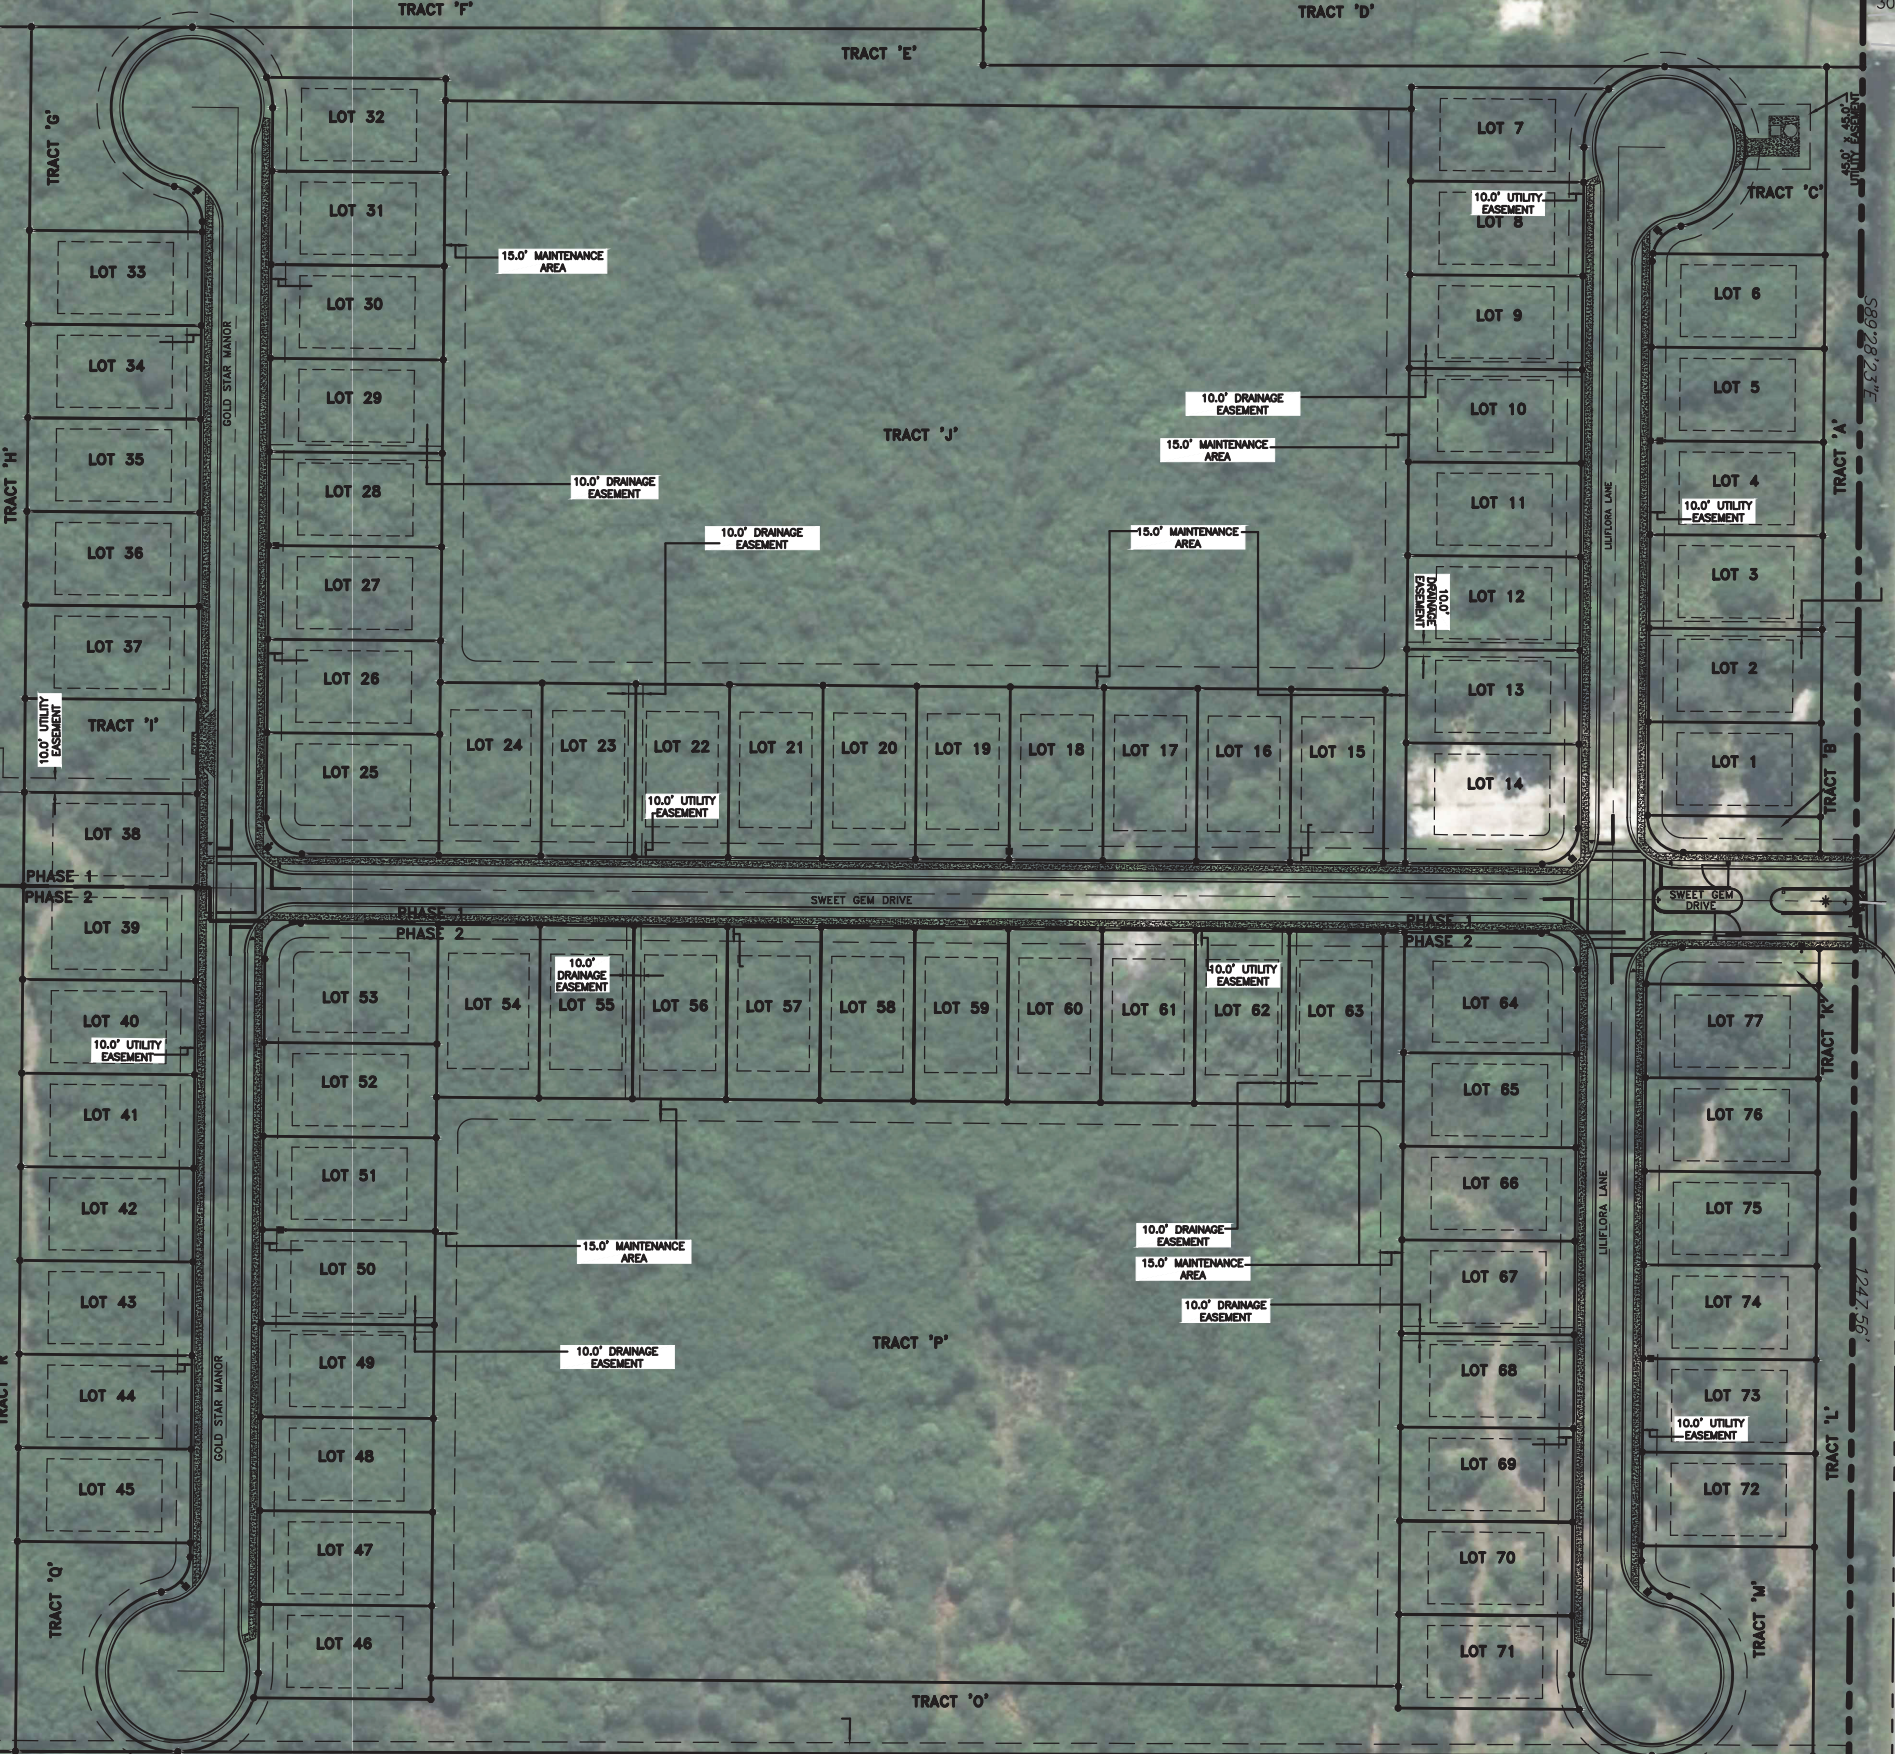

BENCHMARK
ELEV. 223.01 NAVD 1988

SCHULKE, BITTLE & STODDARD, L.L.C.
CIVIL & STRUCTURAL ENGINEERING • LAND PLANNING • ENVIRONMENTAL PERMITTING
CERTIFICATION OF AUTHORIZATION NO.: 00008668
1717 INDIAN RIVER BLVD., SUITE 201 VERO BEACH, FLORIDA 32960
TEL 772 / 770-9622 FAX 772 / 770-9496 EMAIL info@sbsengineers.com

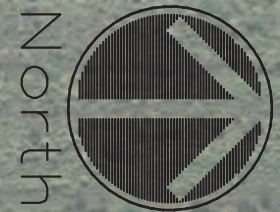

ATTACHMENT 3

Aerial

S0°09'03"W 1297.57'
N0°20'23"W 1297.95'(P)

S0°09'03"W 1297.57'
N0°20'23"W 1297.95'(P)

12.5' DRAINAGE
EASEMENT FOR
EXISTING DITCH