

LOCATION MAP

INDEX OF PLANS

Sheet No.	Sheet Description
1	Limit of Work
2	Planting Plan
3	Irrigation & Maintenance Plan

PREPARED FOR:
 The Moorings Property Owners Association
 George Bryant, President
 960 Lantern Lane
 Vero Beach, FL 32963

PREPARED BY:
 Surlaterre Landscape Architecture LLC
 Robin Pelensky, RLA
 P.O. Box 1991
 Vero Beach, FL 32961
 772-913-4148

Governing Standards and
 Specifications:
 2016 Florida Department of
 Transportation, Design Standards



surlaterre
 LANDSCAPE ARCHITECTURE, LLC
 p.o. box 1991 . vero beach, florida 32961
 772.913.4148
 ROBIN PELENSKY, PLA
 rpelensky@surlaterre.com
 LA6667100

STATE OF FLORIDA
 LICENSED LANDSCAPE ARCHITECT
 LA6667100

SIGNATURE
 DATE

A1A / D.O.T. RIGHT OF WAY PLANTING PLAN / DETAILS
 THE MOORINGS P.O.A.

INDIAN RIVER COUNTY, FL

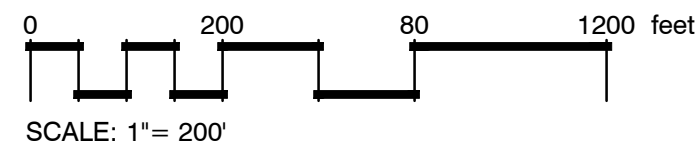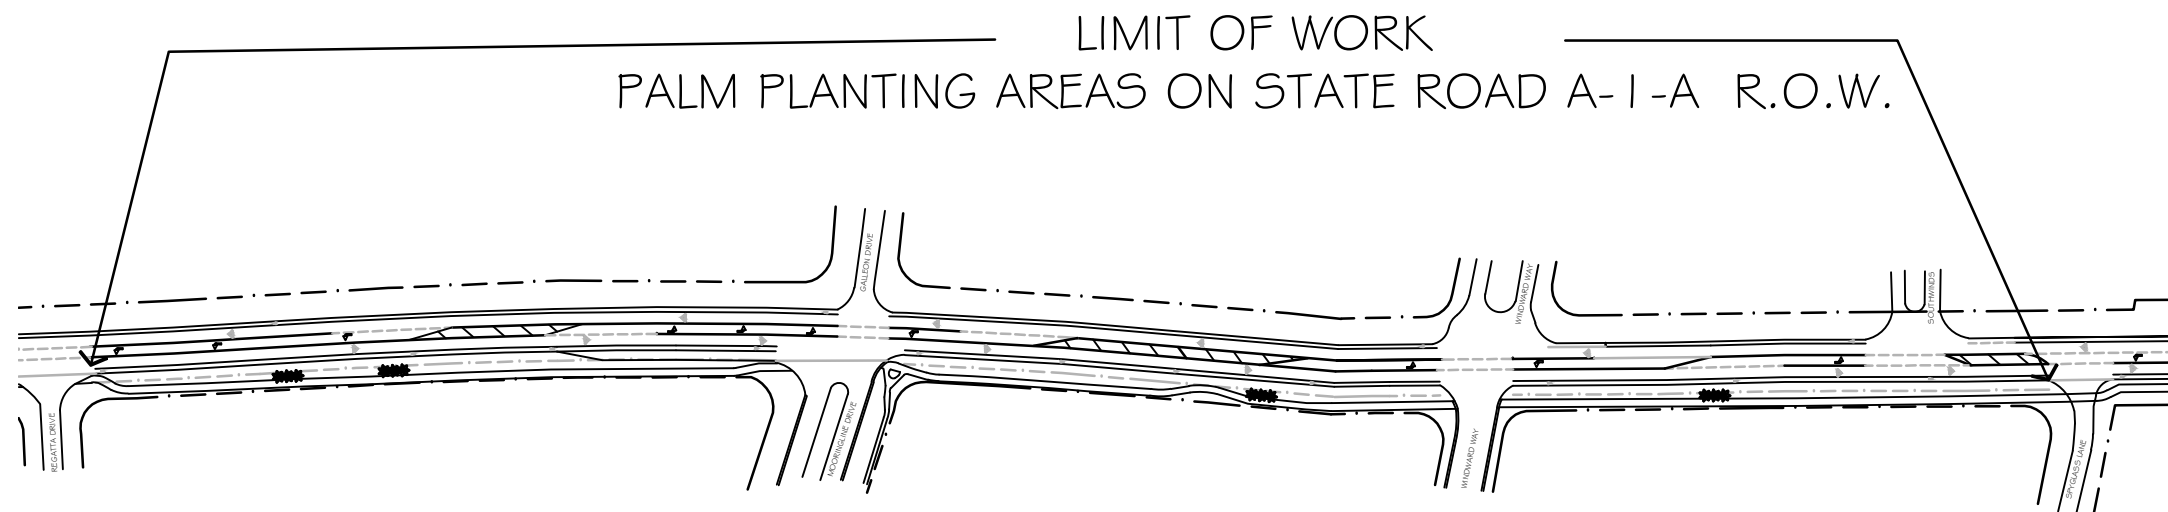



© Copyright
 The following drawings are instruments of
 service to the Landscape Architect. All
 ideas, designs, arrangements, and plans
 indicated or represented by this drawing are
 owned by and the property of the designer,
 and were created, evolved, and developed
 for use on and in connection with the
 specified project. None of such ideas,
 designs, arrangements, or plans shall be
 used by or disclosed to any person, firm, or
 corporation for any purpose whatsoever
 without the written permission of the
 designer.

DATE:

SHEET:



OF:

Permit Number: XXXX-XXX

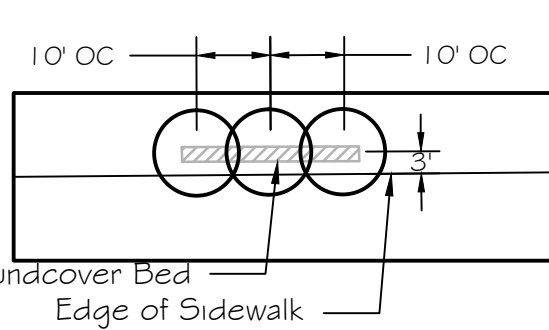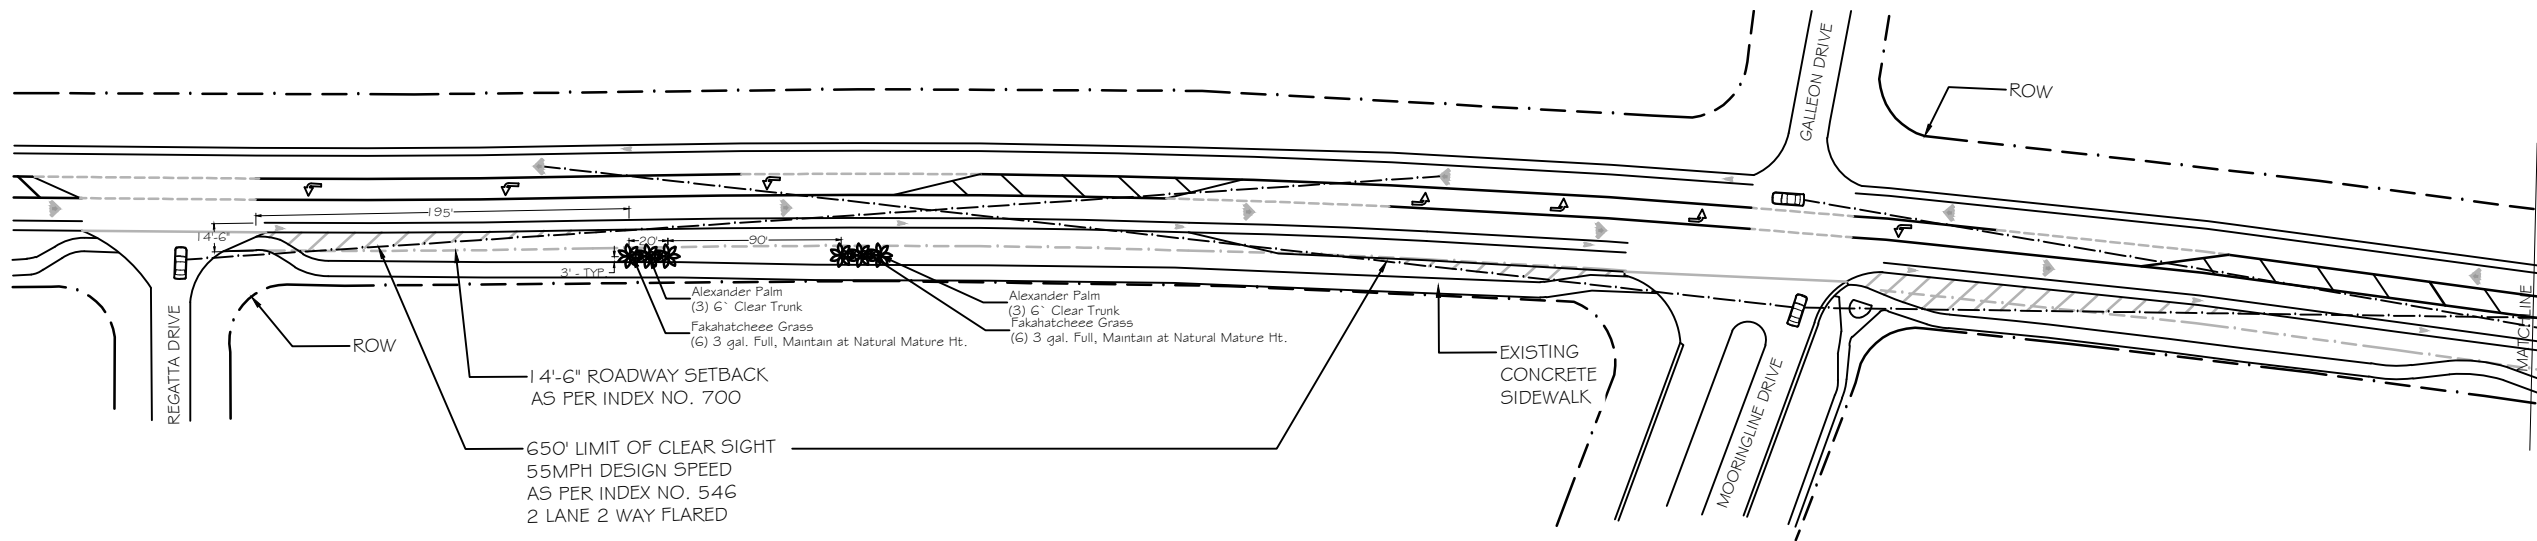

PALM SPACING DETAIL

NOT TO SCALE

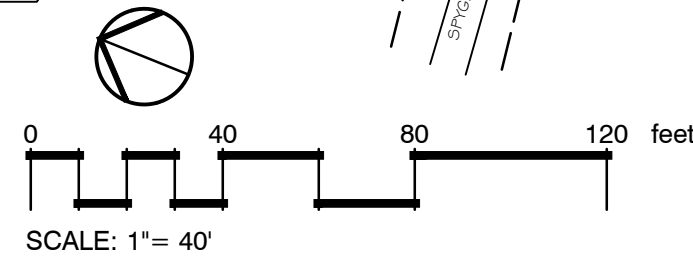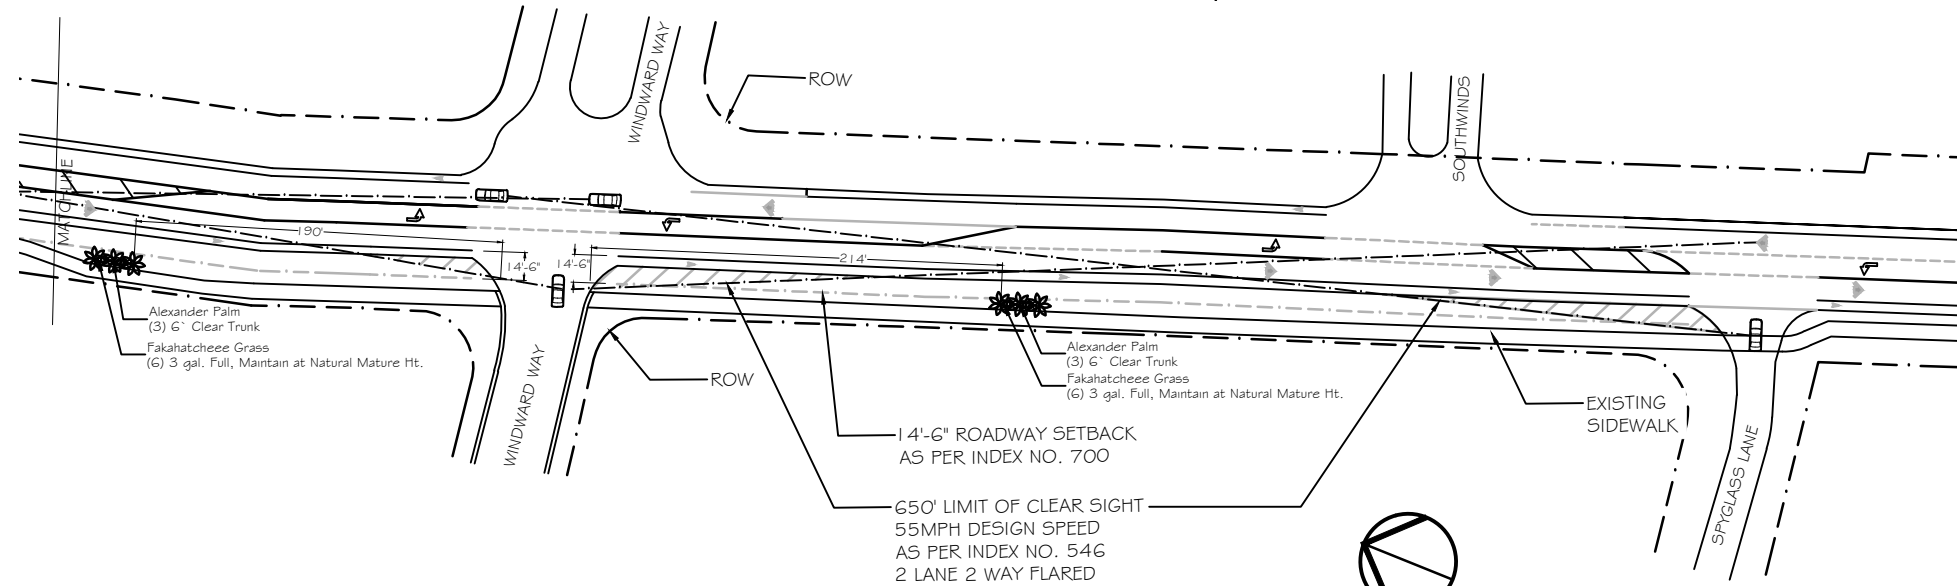

NOTE TO CONTRACTOR:

1. Note all underground utilities and drainage pipes when planting.
2. Contractor shall repair any and all damage done to FDOT property during ddemolition, relocation and/or installation activities at his sole expense.
3. Installation shall comply with current FDOT standard specifications 580-2.1.
4. All landscape plant material will be installed according to FDOT Design Standard Index 544 Landscape Installation.
5. All disturbed areas will be sodded within one (1) week of installation of said permitted work in accordance with Design Standard Index 105 and Standard Specifications Sections 162, 570, 981, 983, 987 of the Department's latest edition of Governing Standards and Standard Specifications.

PLANT SCHEDULE

<u>PALM TREES</u>	<u>COMMON NAME / BOTANICAL NAME</u>	<u>DESCRIPTION</u>
12	Alexander Palm / <i>Ptychosperma elegans</i>	6` Clear Trunk
<u>SHRUBS</u>	<u>COMMON NAME / BOTANICAL NAME</u>	<u>DESCRIPTION</u>
24	Fakahatchee Grass / <i>Tripsacum dactyloides</i>	3 gal. Full, Maintain at Natural Mature Ht.
168 SF Non-Cypress Mulch		

STATE OF FLORIDA
 LICENSED LANDSCAPE ARCHITECT
 LA6667100

SIGNATURE
 DATE

AIA / D.O.T. RIGHT OF WAY PLANTING PLAN / DETAILS
THE MOORINGS P.O.A.

INDIAN RIVER COUNTY, FL

© Copyright
 The following drawings are instruments of service to the Landscape Architect. All ideas, designs, arrangements, and plans indicated or represented by this drawing are owned by and the property of the designer, and were created, evolved, and developed for use on and in connection with the specified project. None of such ideas, designs, arrangements, or plans shall be used by or disclosed to any person, firm, or corporation for any purpose whatsoever without the written permission of the designer.

DATE:
 2-27-17

SHEET:
 L2

OF: 2

