


EXHIBIT "A"

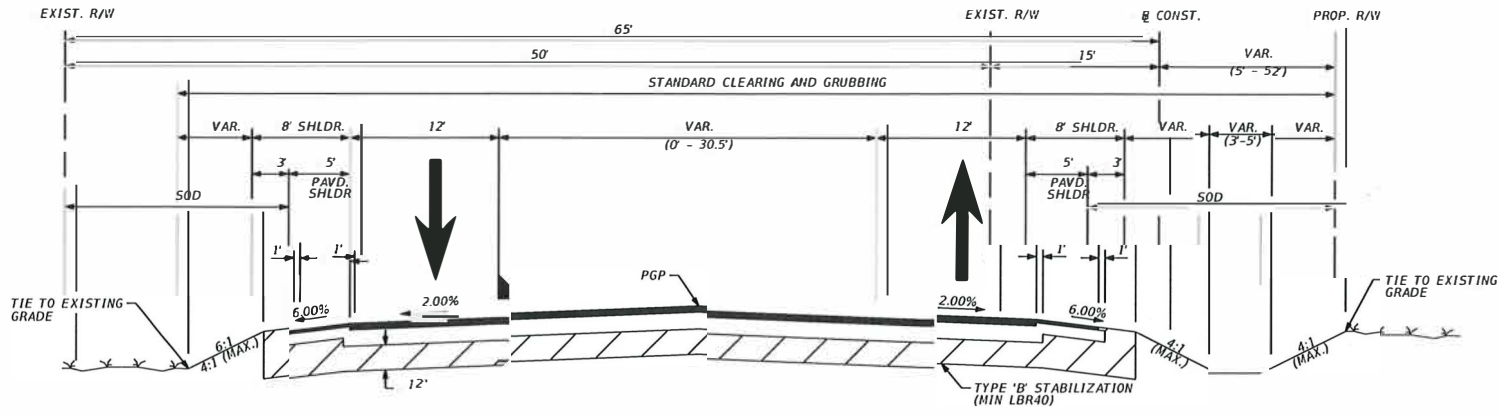


- ASPHALT PAVEMENT DESIGN**
 TYPE FC-9.5 FRICTION COURSE (TRC. PG 76-22) (1.25")
 TYPE SP-12.5 STRUCTURAL COURSE (TRC. PG 76-22) (1.75")
 CEMENTED COQUINA LBR 100 (10")
 TYPE 'B' STABILIZATION (12")
- SHOULDER DESIGN**
 TYPE FC-9.5 FRICTION COURSE (TRC. PG 76-22) (1.25")
 CEMENTED COQUINA (LBR 100) (6")
 TYPE 'B' STABILIZATION (12")

POSTED SPEED = 45 MPH
 DESIGN SPEED = 45 MPH

58TH AVENUE
 STA. 106+00.00 TO STA. 111+10.24

AT THE CONTRACTORS OPTION
 THIS AREA MAY BE CONSTRUCTED
 OF BASE MATERIAL AT NO
 ADDITIONAL COMPENSATION

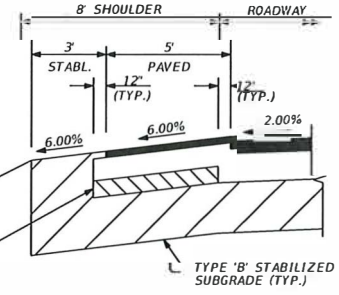

**SHOULDER
 PAVEMENT DETAIL**
 N.T.S.

REVISIONS					
DATE	BY	DESCRIPTION	DATE	BY	DESCRIPTION


Kimley»Horn
 BRIAN A. GOOD, P.E.
 P.E. LICENSE NUMBER 56933
 445 26th STREET, SUITE 200
 VERO BEACH, FL 32960
 (772) 784-4100
 CERTIFICATE OF AUTHORIZATION 00000596

**PULTE HOME
 CORPORATION**
WATERWAY VILLAGE
68TH AVENUE IMPROVEMENTS

TYPICAL SECTION

SHEET
 NO.
 19

EXHIBIT "B"

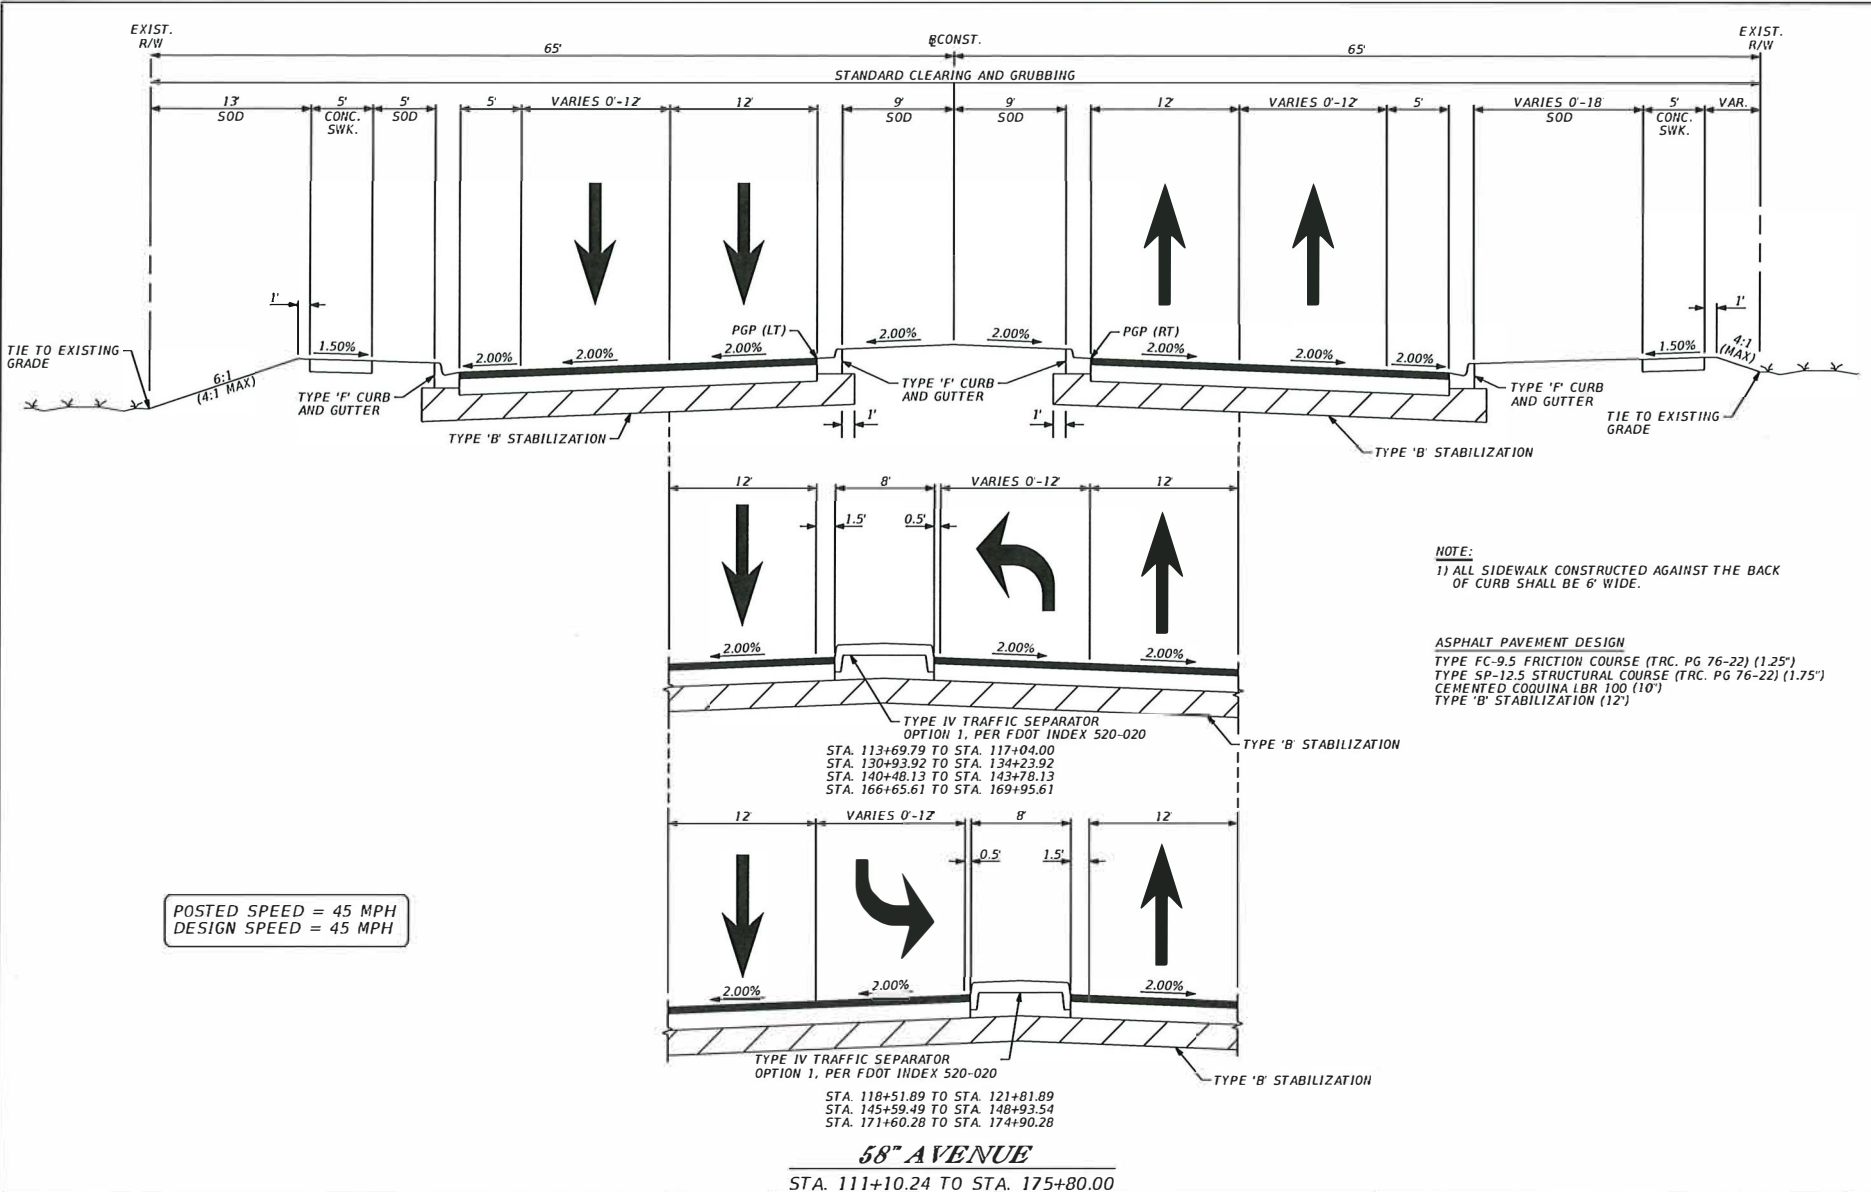

POSTED SPEED = 45 MPH
DESIGN SPEED = 45 MPH

NOTE:
1) ALL SIDEWALK CONSTRUCTED AGAINST THE BACK OF CURB SHALL BE 6' WIDE.

ASPHALT PAVEMENT DESIGN
TYPE FC-9.5 FRICTION COURSE (TRC. PG 76-22) (1.25")
TYPE SP-12.5 STRUCTURAL COURSE (TRC. PG 76-22) (1.75")
CEMENTED COQUINA LBR 100 (10")
TYPE 'B' STABILIZATION (12")

58th AVENUE
STA. 111+10.24 TO STA. 175+80.00

REVISIONS					
DATE	BY	DESCRIPTION	DATE	BY	DESCRIPTION


Kimley»Horn
BRIAN A. COOD, P.E.
P.E. LICENSE NUMBER 36939
445 2ND STREET, SUITE 200
VERO BEACH, FL 32960
(772) 794-4100
CERTIFICATE OF AUTHORIZATION: 60000096

PULTE HOME CORPORATION
WATERWAY VILLAGE
68th AVENUE IMPROVEMENTS

TYPICAL SECTION

SHEET NO.
20

EXHIBIT "B"

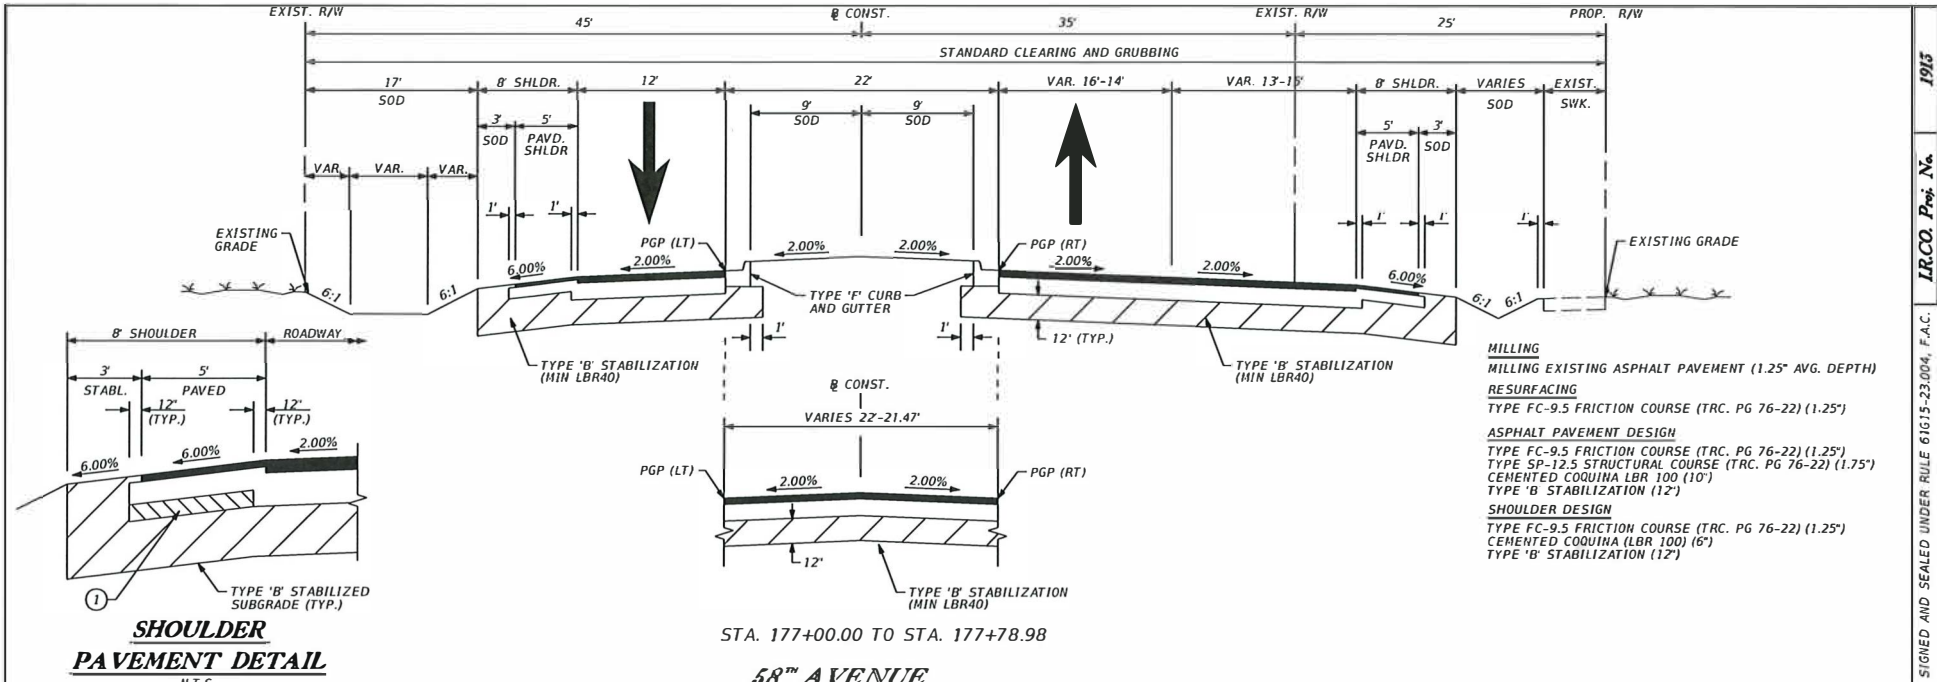


MILLING
MILLING EXISTING ASPHALT PAVEMENT (1.25" AVG. DEPTH)

RESURFACING
TYPE FC-9.5 FRICTION COURSE (TRC. PG 76-22) (1.25")

ASPHALT PAVEMENT DESIGN
TYPE FC-9.5 FRICTION COURSE (TRC. PG 76-22) (1.25")
TYPE SP-12.5 STRUCTURAL COURSE (TRC. PG 76-22) (1.75")
CEMENTED COQUINA LBR 100 (10")
TYPE 'B' STABILIZATION (12")

SHOULDER DESIGN
TYPE FC-9.5 FRICTION COURSE (TRC. PG 76-22) (1.25")
CEMENTED COQUINA (LBR 100) (6")
TYPE 'B' STABILIZATION (12")

① AT THE CONTRACTORS OPTION THIS AREA MAY BE CONSTRUCTED OF BASE MATERIAL AT NO ADDITIONAL COMPENSATION

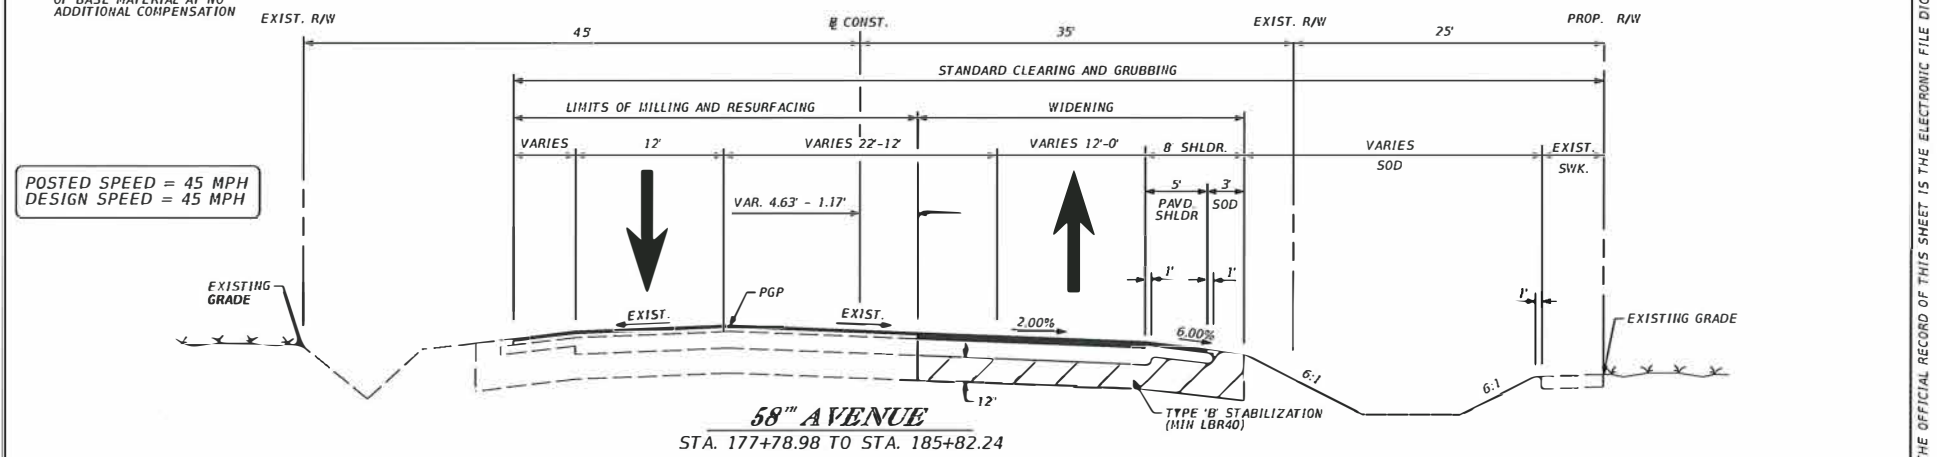

POSTED SPEED = 45 MPH
DESIGN SPEED = 45 MPH

REVISIONS				Kimley»Horn	PULTE HOME CORPORATION WATERWAY VILLAGE 58TH AVENUE IMPROVEMENTS	TYPICAL SECTION	SHEET NO. 21
DATE	BY	DESCRIPTION	DATE				

smallajohn 10/8/2019 2:59:31 PM K:\VRB_Roadway\047897026 - Waterway Village - 58th Ave\Cadd\Roadway\TYP5R001.DGN

1915 I.R.C.O. Proj. No. THE OFFICIAL RECORD OF THIS SHEET IS THE ELECTRONIC FILE DIGITALLY SIGNED AND SEALED UNDER RULE 61G15-23.004, F.A.C.