
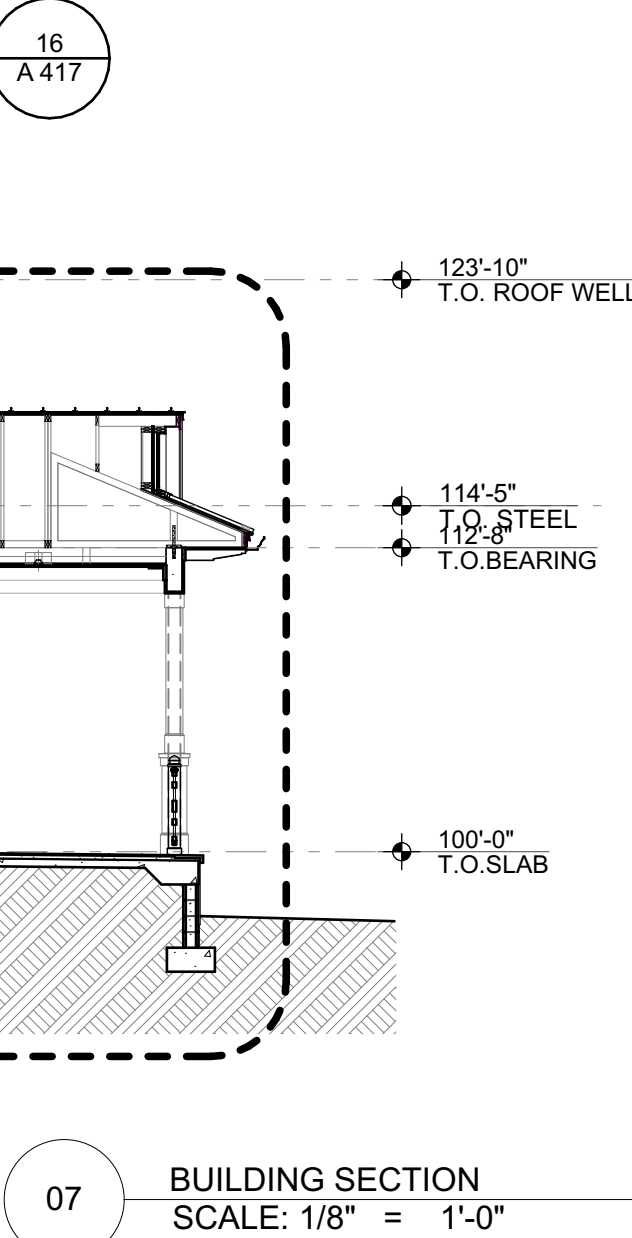


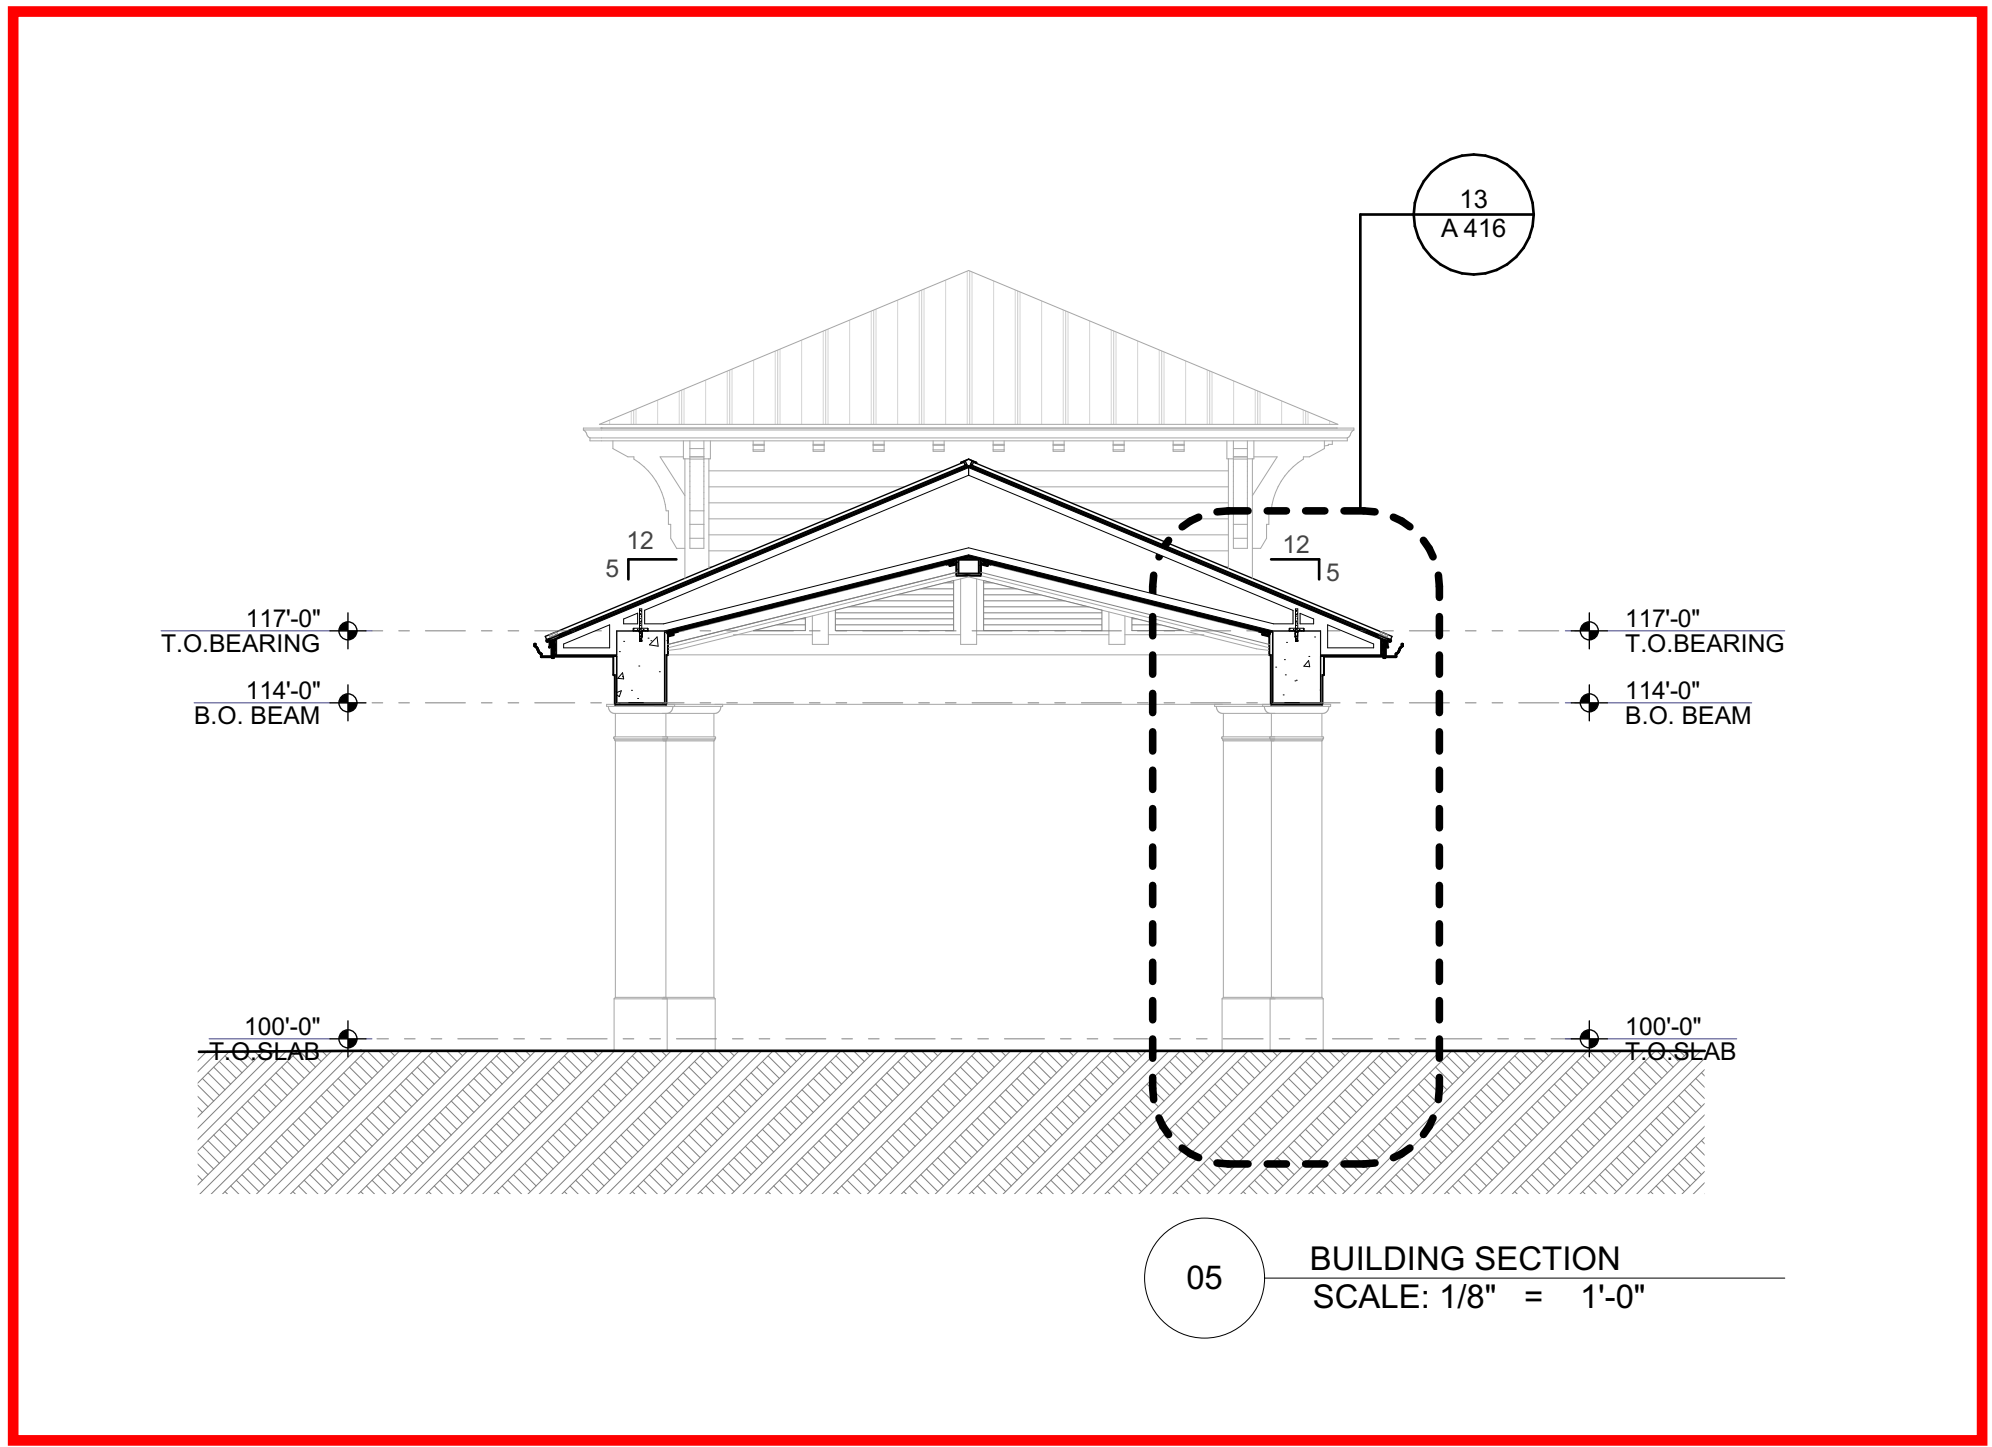

sparc
design

Architecture · Planning · Interiors

www.sparcdesign.us

sparc**design**

Jupiter Commerce Park

3021 Jupiter Park Circle

Suite 102

Jupiter, FL 33458

+ 561.203.7539

SEAN PATRICK SUKHU

AR97488

AA26003806

This item has been electronically signed and sealed by Sean Sukhu, R.A., on the date and/or time stamp shown using a digital signature.

Printed copies of this document are not considered signed and sealed and the signature must be verified on any electronic copies.

© 2023 Sun Patrick Architecture, INC.
This Document is an instrument of service and the property of Sun Patrick Architecture, INC. AA26003806 and shall remain their property. This document is not suitable for use on other projects or in other locations. Publication is expressly limited to the original site for which it was prepared.

SANDRIDGE GOLF CLUB

5300 73RD ST, VERO BEACH, FL 32967 USA

#	DATE	DESCRIPTION / PROJECT ISSUE DATES:
	10/27/2023	BID / PERMIT ISSUE

SHEET NAME

BUILDING SECTIONS

Project Number: 2021.159

DATE: 2023.10.27

SHEET NUMBER

A 302