

RESOLUTION NO. 2023-_____

A RESOLUTION OF THE BOARD OF COUNTY COMMISSIONERS OF INDIAN RIVER COUNTY, FLORIDA, FORMALLY DESIGNATING CERTAIN COUNTY OWNED PROPERTY FOR 66TH AVENUE RIGHT-OF-WAY.

WHEREAS, on September 26, 2008, Indian River County purchased property from Robert Joseph Gardiner, II and Wendy Gardiner, his wife, for future road expansion of 66th Avenue; said conveyance was recorded in Book 2295 at Page 536 of the Public Records of Indian River County, Florida; and

WHEREAS, the intent of the County is to now earmark by a formal document the property for right-of-way; and

WHEREAS, a sketch and legal description of the right-of-way have been prepared and are attached hereto as Exhibit "A"; and

WHEREAS, it would be beneficial to designate by a recorded instrument the County's designation of this right-of-way identified in the attached Exhibit "A" so that the Indian River County Property Appraiser can earmark the property as right-of-way on the appropriate maps,

NOW, THEREFORE, BE IT RESOLVED BY THE BOARD OF COUNTY COMMISSIONERS OF INDIAN RIVER COUNTY, FLORIDA that:

1. The portion of property as described and depicted on the attached Exhibit "A," is hereby formally designated as right-of-way; and
2. This resolution shall be recorded in the Public Records of Indian River County, Florida.

RESOLUTION NO. 2023-_____

The resolution was moved for adoption by Commissioner _____, and the motion was seconded by Commissioner _____, and, upon being put to a vote, the vote was as follows:

Chairman Joseph H. Earman	_____
Vice Chairman Susan Adams	_____
Commissioner Joseph E. Flescher	_____
Commissioner Deryl Loar	_____
Commissioner Laura Moss	_____

The Chairman thereupon declared the resolution duly passed and adopted this ____ day of July, 2023.

BOARD OF COUNTY COMMISSIONERS
INDIAN RIVER COUNTY, FLORIDA

By _____
Joseph H. Earman, Chairman

ATTEST: Ryan L. Butler, Clerk
of Court and Comptroller

By: _____
Deputy Clerk

Approved as to form and legal
sufficiency:

By: _____
Dylan Reingold
County Attorney

Sketch and Legal Description for: INDIAN RIVER COUNTY

Legal Description (Right of Way Acquisition)

BEING THE EAST 156.0 FEET OF THE SOUTH 90.0 FEET OF THOSE LANDS AS DESCRIBED IN OFFICIAL RECORD BOOK 2295, PAGE 536, PUBLIC RECORDS OF INDIAN RIVER COUNTY, FLORIDA. SAID LANDS BEING MORE PARTICULARLY DESCRIBED AS FOLLOWS:

THE SOUTH 90 FEET OF THE SOUTH 5 ACRES OF THE EAST 20 ACRES OF TRACT 1, SECTION 7, TOWNSHIP 32 SOUTH, RANGE 39 EAST, ACCORDING TO THE LAST GENERAL PLAT OF LANDS OF THE INDIAN RIVER FARMS COMPANY SUBDIVISION, AS RECORDED IN PLAT BOOK 2, AT PAGE(S) 25, OF THE PUBLIC RECORDS OF ST. LUCIE COUNTY FLORIDA; SAID LANDS NOW LYING AND BEING IN INDIAN RIVER COUNTY, FLORIDA.

CONTAINING 14,045 SQUARE FEET (0.32 ACRES), MORE OR LESS

Surveyor's Notes

1). This Sketch and Legal Description was prepared with the benefit of a Boundary Survey prepared by the Indian River County Public Works Department - Survey Section, Job No. 1505, Dated May 21, 2018. Together with the Last General Plat of the Lands of the Indian River Farms Company Subdivision, Recorded in Plat Book 2, Page 25, Public Records of St. Lucie (now Indian River County), Florida.

2). This legal description shall not be valid unless:

(a) Provided in its entirety consisting of 2 sheets, with sheet 2 showing the sketch of the description.

(b) Reproductions of the description and sketch are not valid unless signed and sealed with an embossed surveyor's seal.

Legend and Abbreviations

C.R. = COUNTY ROAD
 I.R.F.W.C.D. = INDIAN RIVER FARMS WATER CONTROL DISTRICT
 L = LENGTH OF ARC
 LLC = LIMITED LIABILITY COMPANY
 O.R.B. = OFFICIAL RECORD BOOK
 (P) = PLAT
 P.B. = PLAT BOOK
 PGE = PAGE
 PBS = PLAT BOOK ST. LUCIE
 Δ = DELTA ANGLE
 SQ. FT. = SQUARE FEET
 R = RANGE
 R/W = RIGHT-OF-WAY
 T = TOWNSHIP


Certification

(NOT VALID WITHOUT THE SIGNATURE AND ORIGINAL RAISED SEAL OF A FLORIDA LICENSED SURVEYOR AND MAPPER)

I HEREBY CERTIFY THAT THE SKETCH AND LEGAL DESCRIPTION OF THE PROPERTY SHOWN AND DESCRIBED HEREON WAS COMPLETED UNDER MY DIRECTION AND SAID SKETCH AND LEGAL IS TRUE AND CORRECT TO THE BEST OF MY KNOWLEDGE AND BELIEF.

I FURTHER CERTIFY THAT THIS SKETCH AND DESCRIPTION MEETS THE STANDARDS OF PRACTICE FOR SURVEYS SET FORTH BY THE FLORIDA PROFESSIONAL BOARD OF SURVEYORS AND MAPPERS IN CHAPTER 5J-17.052 FLORIDA ADMINISTRATIVE CODE, PURSUANT TO SECTION 472.027 FLORIDA STATE STATUTES.

4-3-23
 DATE OF SIGNATURE

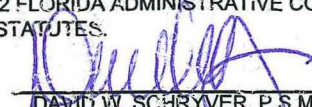
 DAVID W. SCHRYVER, P.S.M.
 PROFESSIONAL SURVEYOR AND MAPPER
 FLORIDA CERTIFICATE NO. 4864


This is not a Boundary Survey

AGENCY: INDIAN RIVER COUNTY, FL PUBLIC WORKS DEPT./ENGINEERING DIV.	
DATE: 06/11/2020	DRAWN BY: R. INGLETT
SCALE: N/A	APPROVED BY: D. SCHRYVER
SHEET: 1 OF 2	JOB NO: 1505

Sketch and Legal Description
 for:
INDIAN RIVER COUNTY
(66th Ave. - PARCEL 106)

EXHIBIT A

Sketch and Legal Description for: INDIAN RIVER COUNTY

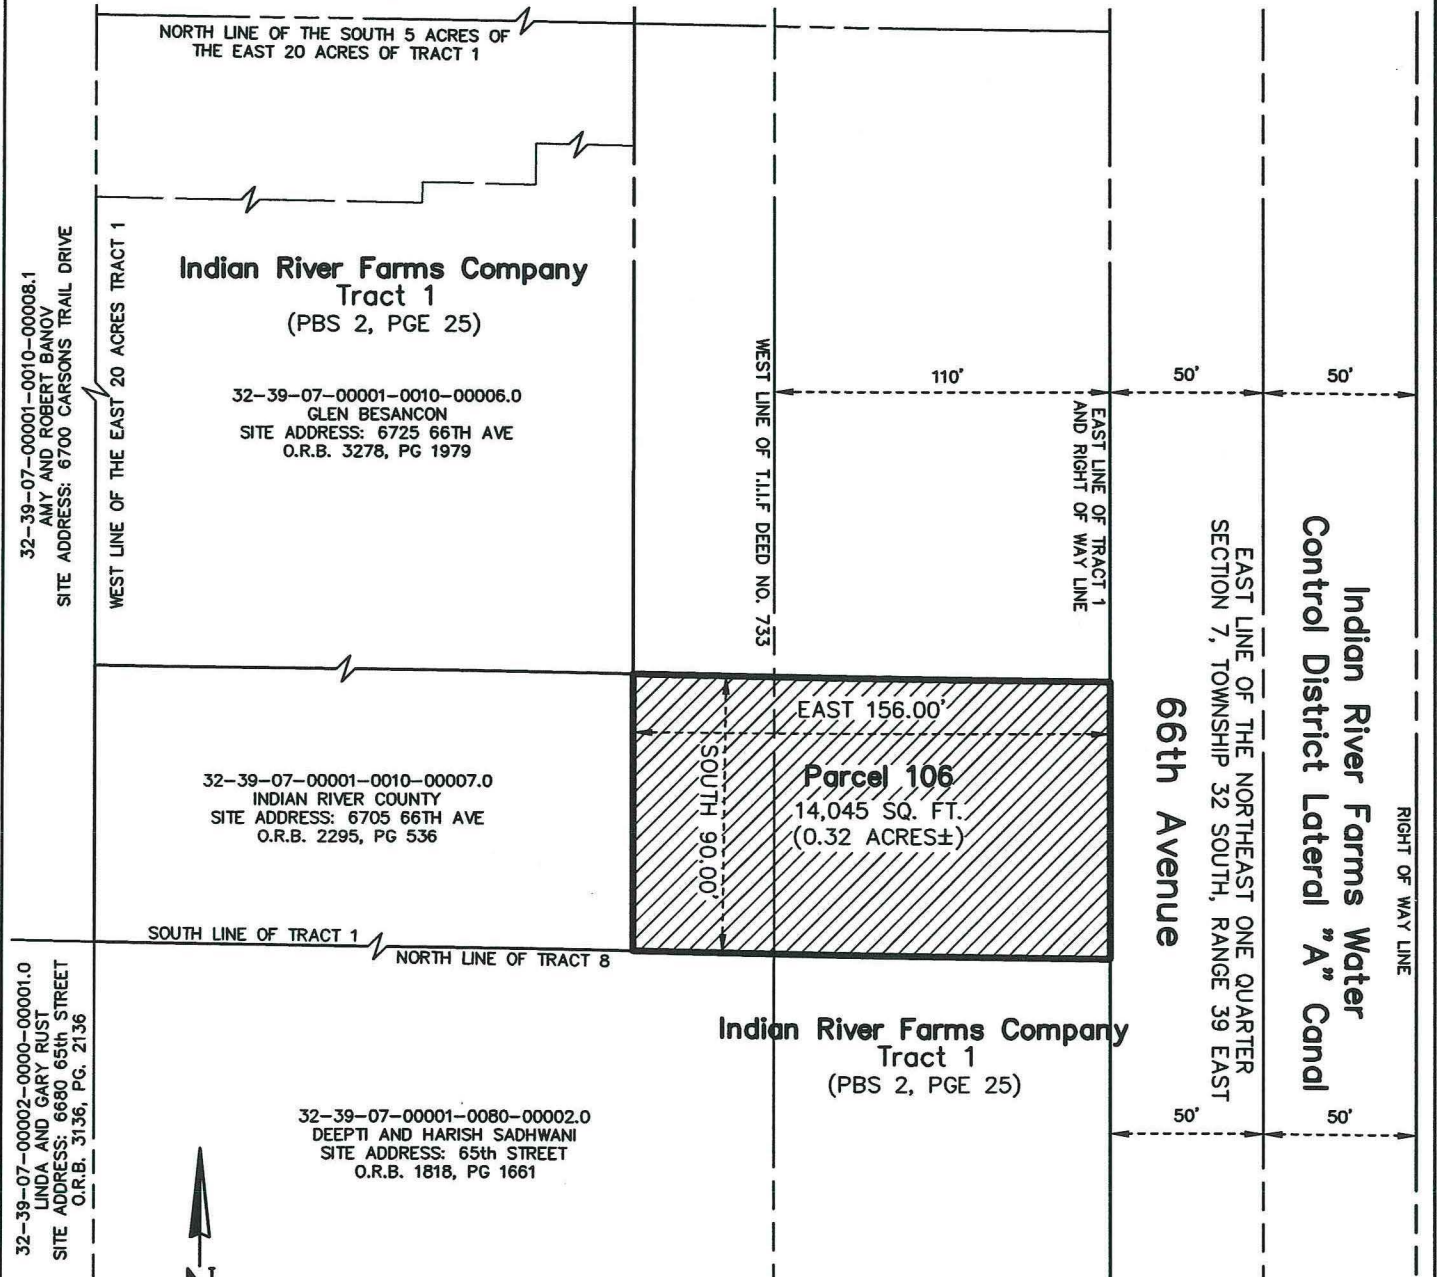

NOT TO SCALE

This is not a Boundary Survey

C.R.	= COUNTY ROAD	PBS	= PLAT BOOK ST. LUCIE
I.R.F.W.C.D.	= INDIAN RIVER FARMS WATER CONTROL DISTRICT	Δ	= DELTA ANGLE
L	= LENGTH OF ARC	SQ. FT.	= SQUARE FEET
LLC	= LIMITED LIABILITY COMPANY	R	= RANGE
O.R.B.	= OFFICIAL RECORD BOOK	R/W	= RIGHT-OF-WAY
(P)	= PLAT	T	= TOWNSHIP
P.B.	= PLAT BOOK		
PGE	= PAGE		

AGENCY: INDIAN RIVER COUNTY, FL PUBLIC WORKS DEPT./ENGINEERING DIV.	
DATE: 06/11/2020	DRAWN BY: R. INGLETT
SCALE: N/A	APPROVED BY: D. SCHRYVER
SHEET: 2 OF 2	JOB NO: 1505

Sketch and Legal Description
for:
INDIAN RIVER COUNTY
(66th Ave. - PARCEL 106)