

REPLAT No.1 OF VERO BEACH VILLAS
 PLAT BOOK 2, PAGE 21

**SOUTH BEACH PARK
 (PUBLIC PARK AND BATHING BEACH)**


PARCEL ID # 33-40-05-00016-0000-00000.1

1704 OCEAN DRIVE



SCALE 1" = 100'

SUBJECT ACCESS EASEMENT

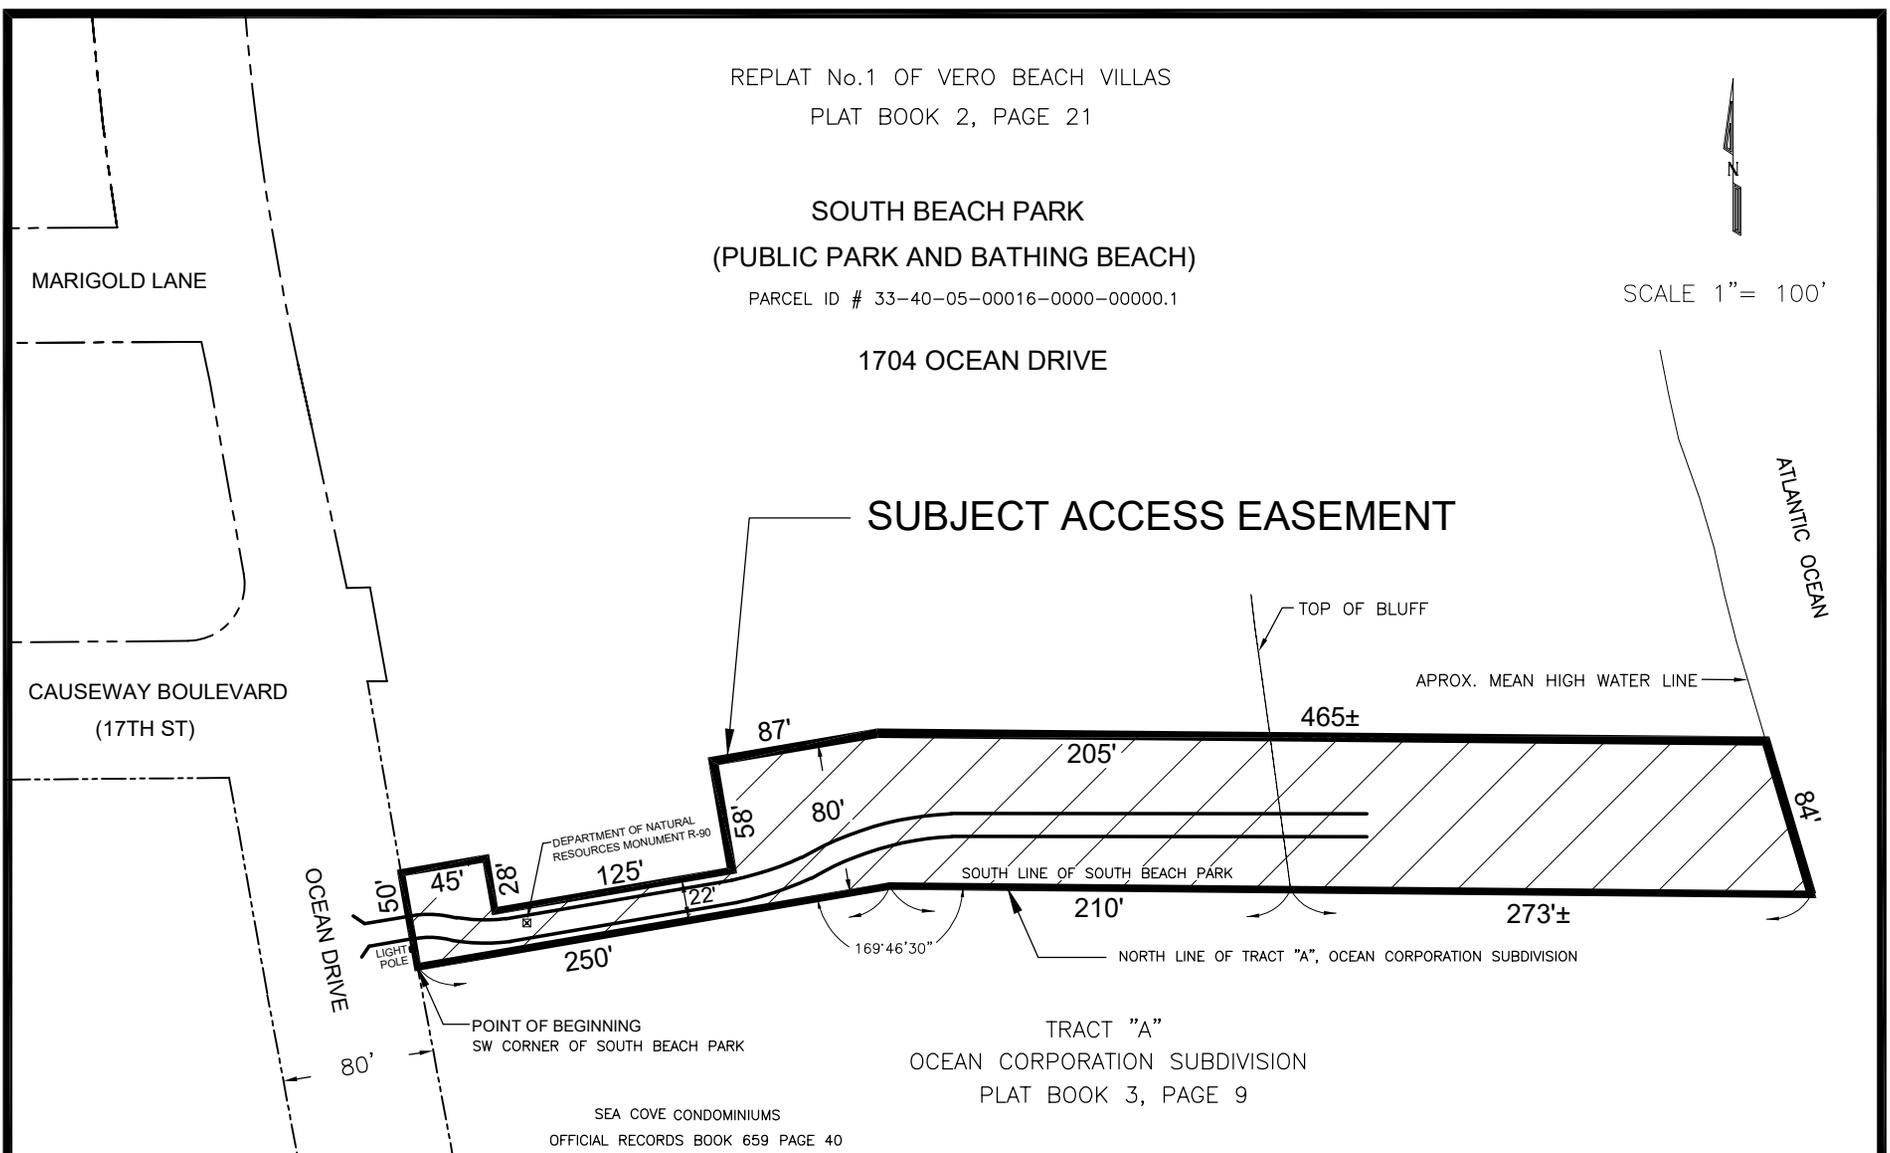

TRACT "A"
 OCEAN CORPORATION SUBDIVISION
 PLAT BOOK 3, PAGE 9

SEA COVE CONDOMINIUMS
 OFFICIAL RECORDS BOOK 659 PAGE 40

DAVID GAY, PSM #5973

DATE

SHEET 1 OF 1

THIS SKETCH IS NOT A SURVEY

CITY OF VERO BEACH DEPARTMENT OF PUBLIC WORKS ENGINEERING & SURVEY DIVISION	SKETCH OF PROPERTY DESCRIPTION ACCESS EASEMENT PORTION OF SOUTH BEACH PARK	EXHIBIT "A"		REV. NO.	AUTHRZD.BY
		CITY PROJECT NO. 2021-EG-269		DRWN.BY	DATE
		DATE 12/2021	DRWN BY DG	CHKD BY MTM	DESCRIPTION