

SPEED LIMIT 45 MPH

EROSION AND SEDIMENTATION CONTROL NOTES







PAVING AND DRAINAGE SITE PLAN

OPERATIONAL PROCEDURES
THESE NOTES ARE TO BE USED IN CONJUNCTION WITH THE PAVING AND DRAINAGE SITE PLAN AND THE SPECIFICATIONS FOR PAVING AND DRAINAGE.

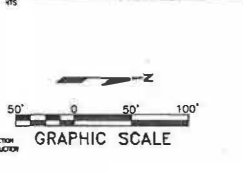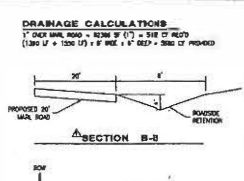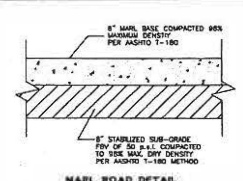









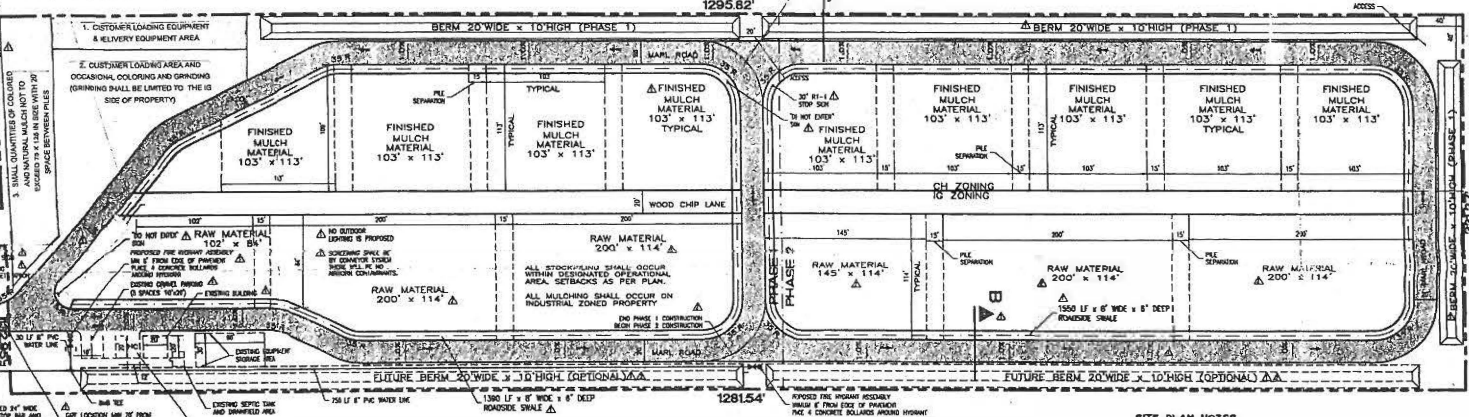

LANDSCAPE NOTES

- 1. ALL LANDSCAPING SHALL BE INSTALLED IN ACCORDANCE WITH THE APPLICABLE PROVISIONS OF INDIAN COUNTY LAND DEVELOPMENT REGULATIONS.

LANDSCAPE LEGEND



GENERAL NOTES






48 HOURS BEFORE DIGGING CALL 784-7770

48 HOURS BEFORE DIGGING CALL 784-7770

MOBSEY ASSOCIATES, INC.

Grading and Drainage Site Plan

Mr. Mulch Russell Payne, Inc., DBA INDIAN RIVER COUNTY.

DEC 18 2007