


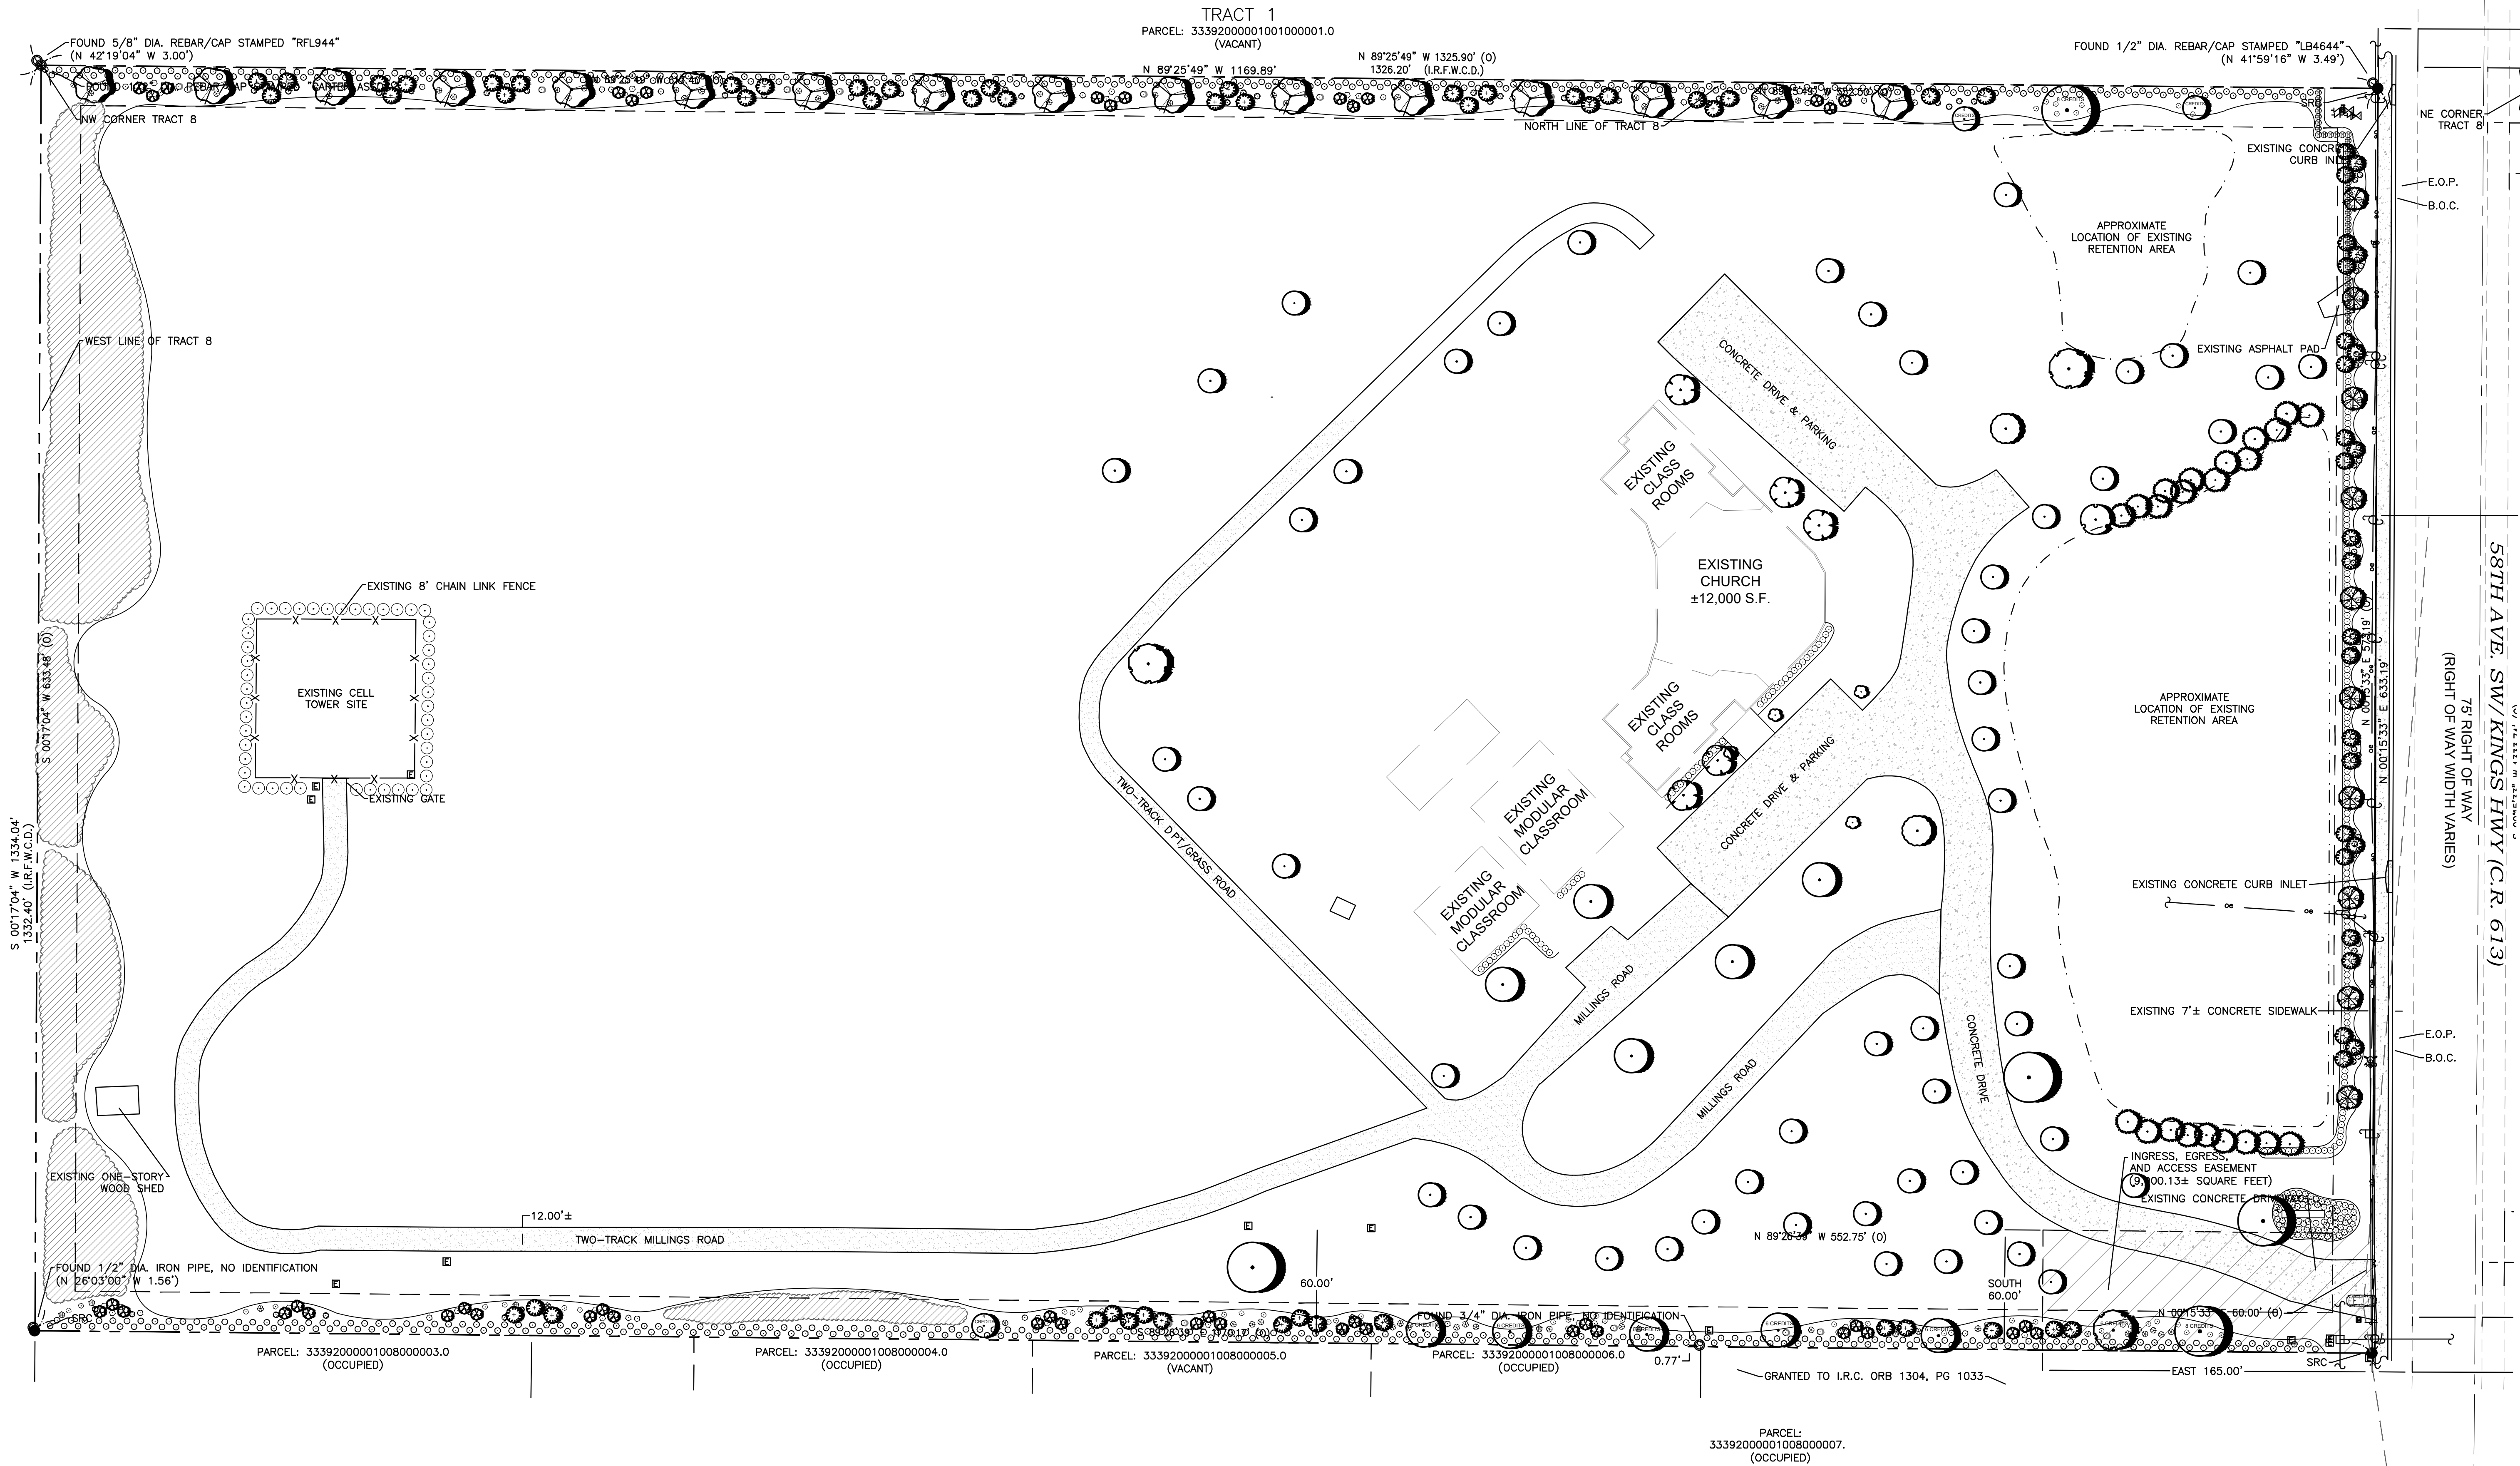

Project Team

Landscape Architect:

LA LANDSCAPE ARCHITECTURAL SERVICES, LLC

Brandon White | Owner
772-834-1357 | brandon@las-fl.com
Paul Goulas | Owner
772-631-8400 | paul@las-fl.com
1708 SE Joy Haven Street
Port St. Lucie, FL 34983


Civil Engineer:

MBV ENGINEERING, INC.

MBV, INC. IS AN EQUAL OPPORTUNITY EMPLOYER
MINORITIES AND WOMEN ARE ENCOURAGED TO APPLY
1708 SE JOY HAVEN STREET
PORT ST. LUCIE, FL 34983

GLENDALE CHRISTIAN SCHOOL
455 SW 58th Avenue
Vero Beach, Florida 32908
Landscape Plan

Revisions		
Date	Init.	Description
02.05.24	PG	1st Submittal
03.28.24	PG	Revised Per Comments
06.26.24	PG	Revised Per Comments
09.10.24	PG	Revised Per Comments

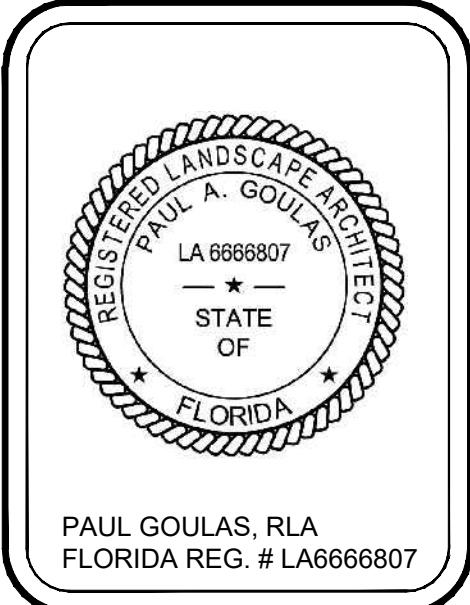

Drawn By: PG
Checked By: PG
Municipal Project:
Scale:

NORTH

SCALE: 1" = 40'

0 20' 40' 80'

LA-1

ATTACHMENT 4