

Indian River Lagoon

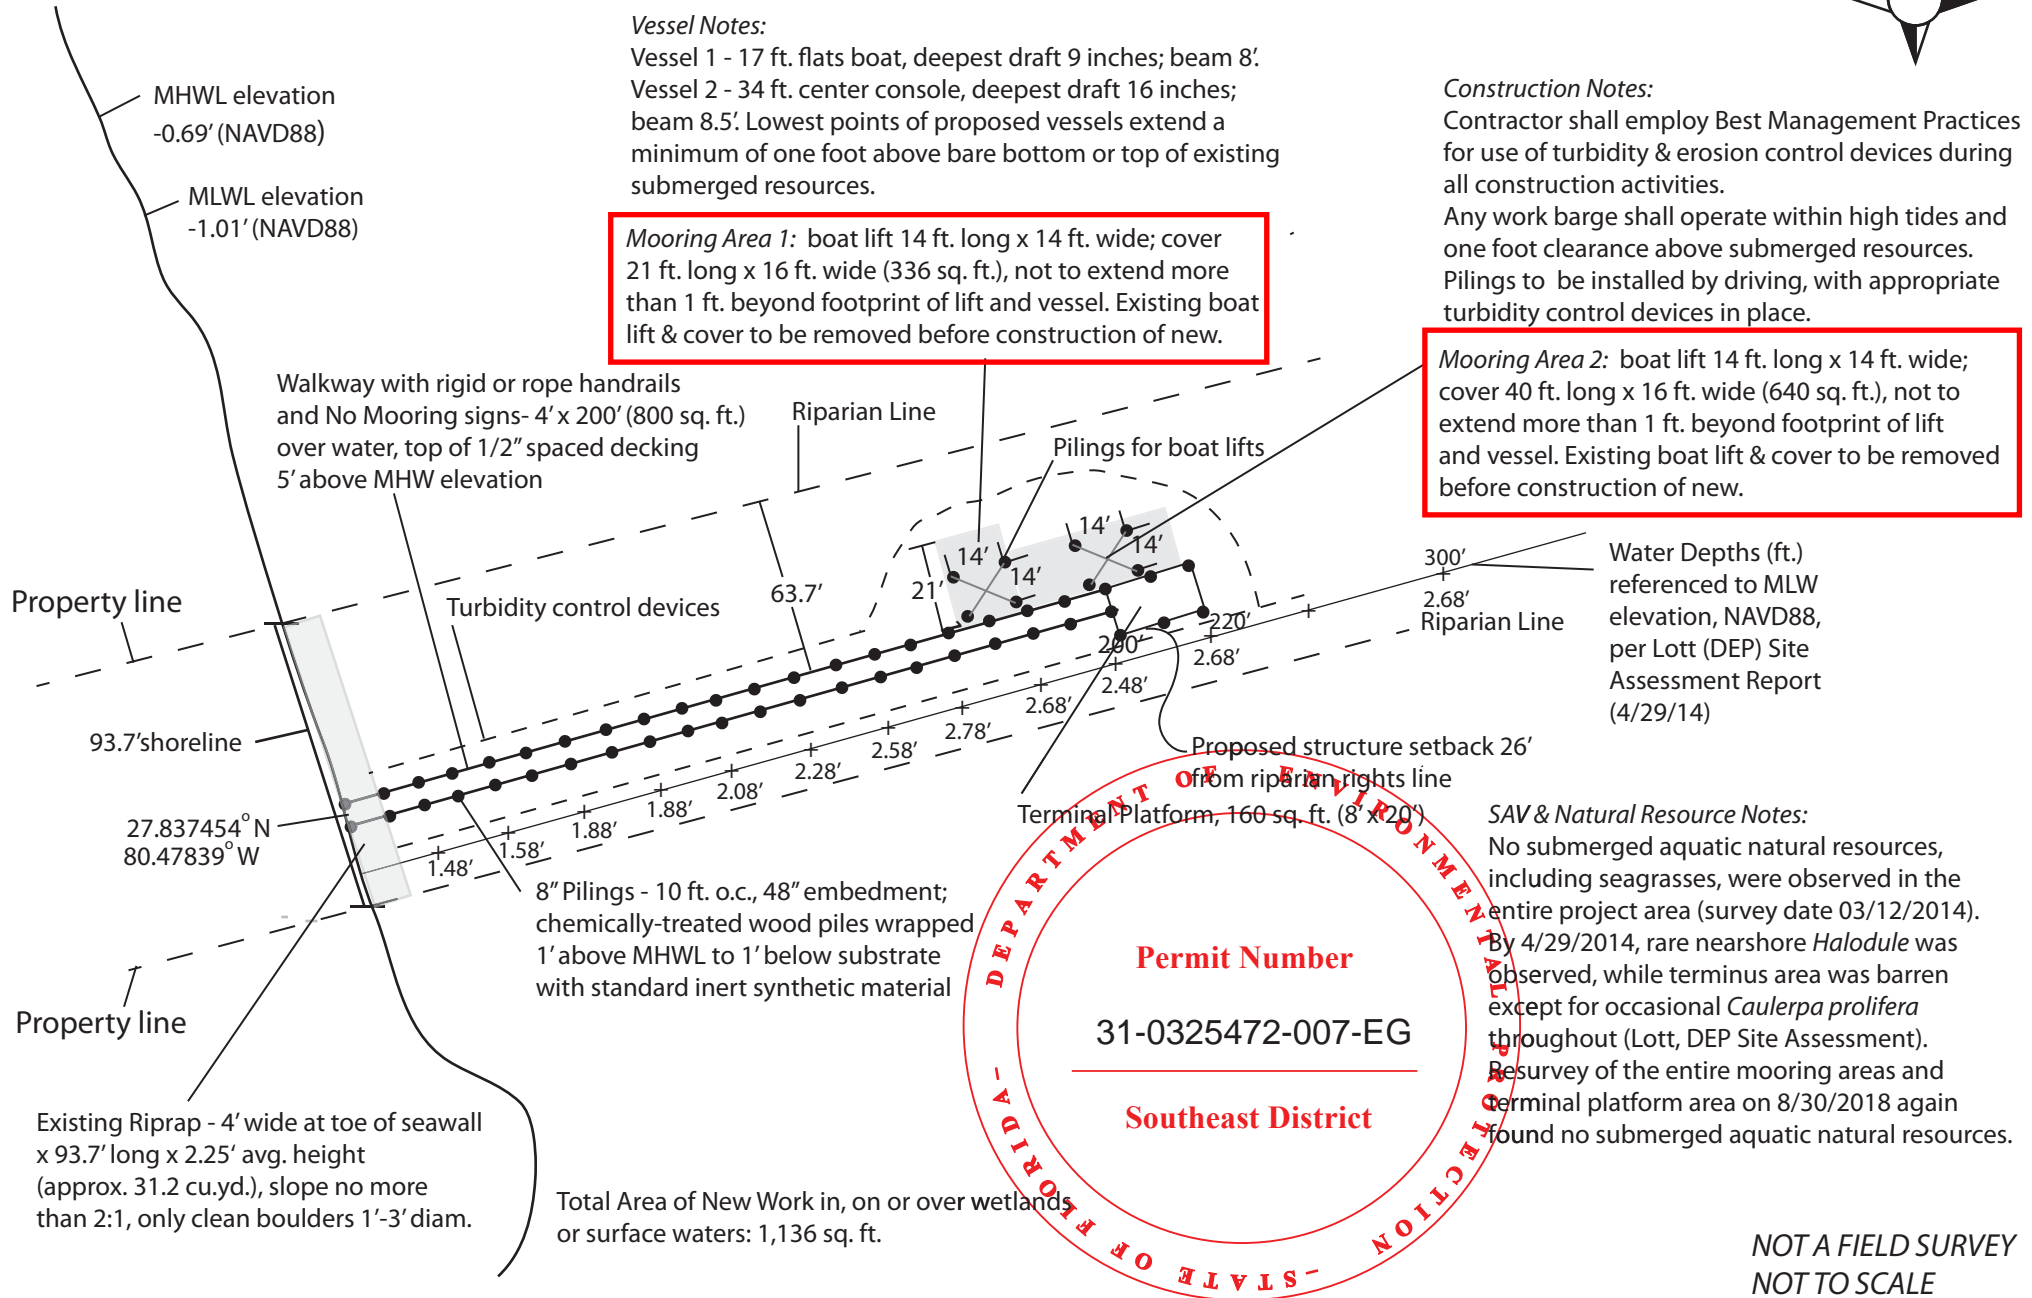


Figure 3: Plan View

Guidroz Dock Project
 13380 N. Indian River Drive
 Sebastian, FL 32958

DEP File No. 31-0325472-001/002
 T30S - R38E -S25

David Cox Consulting, LLC
 2044 14th Avenue, Ste.24
 Vero Beach, FL 32960