


CITY OF VERO BEACH  
 OLD NURSERY SITE  
 PARCEL # 33-39-12-00000-3000-00018.0  
 N 1/2 OF THE SW 1/4 OF THE  
 SW 1/4 OF THE NW 1/4 OF SECTION 12-33-39



**PROPOSED TOTAL AREA  
 =28,000 S.F OF 0.64 AC.**

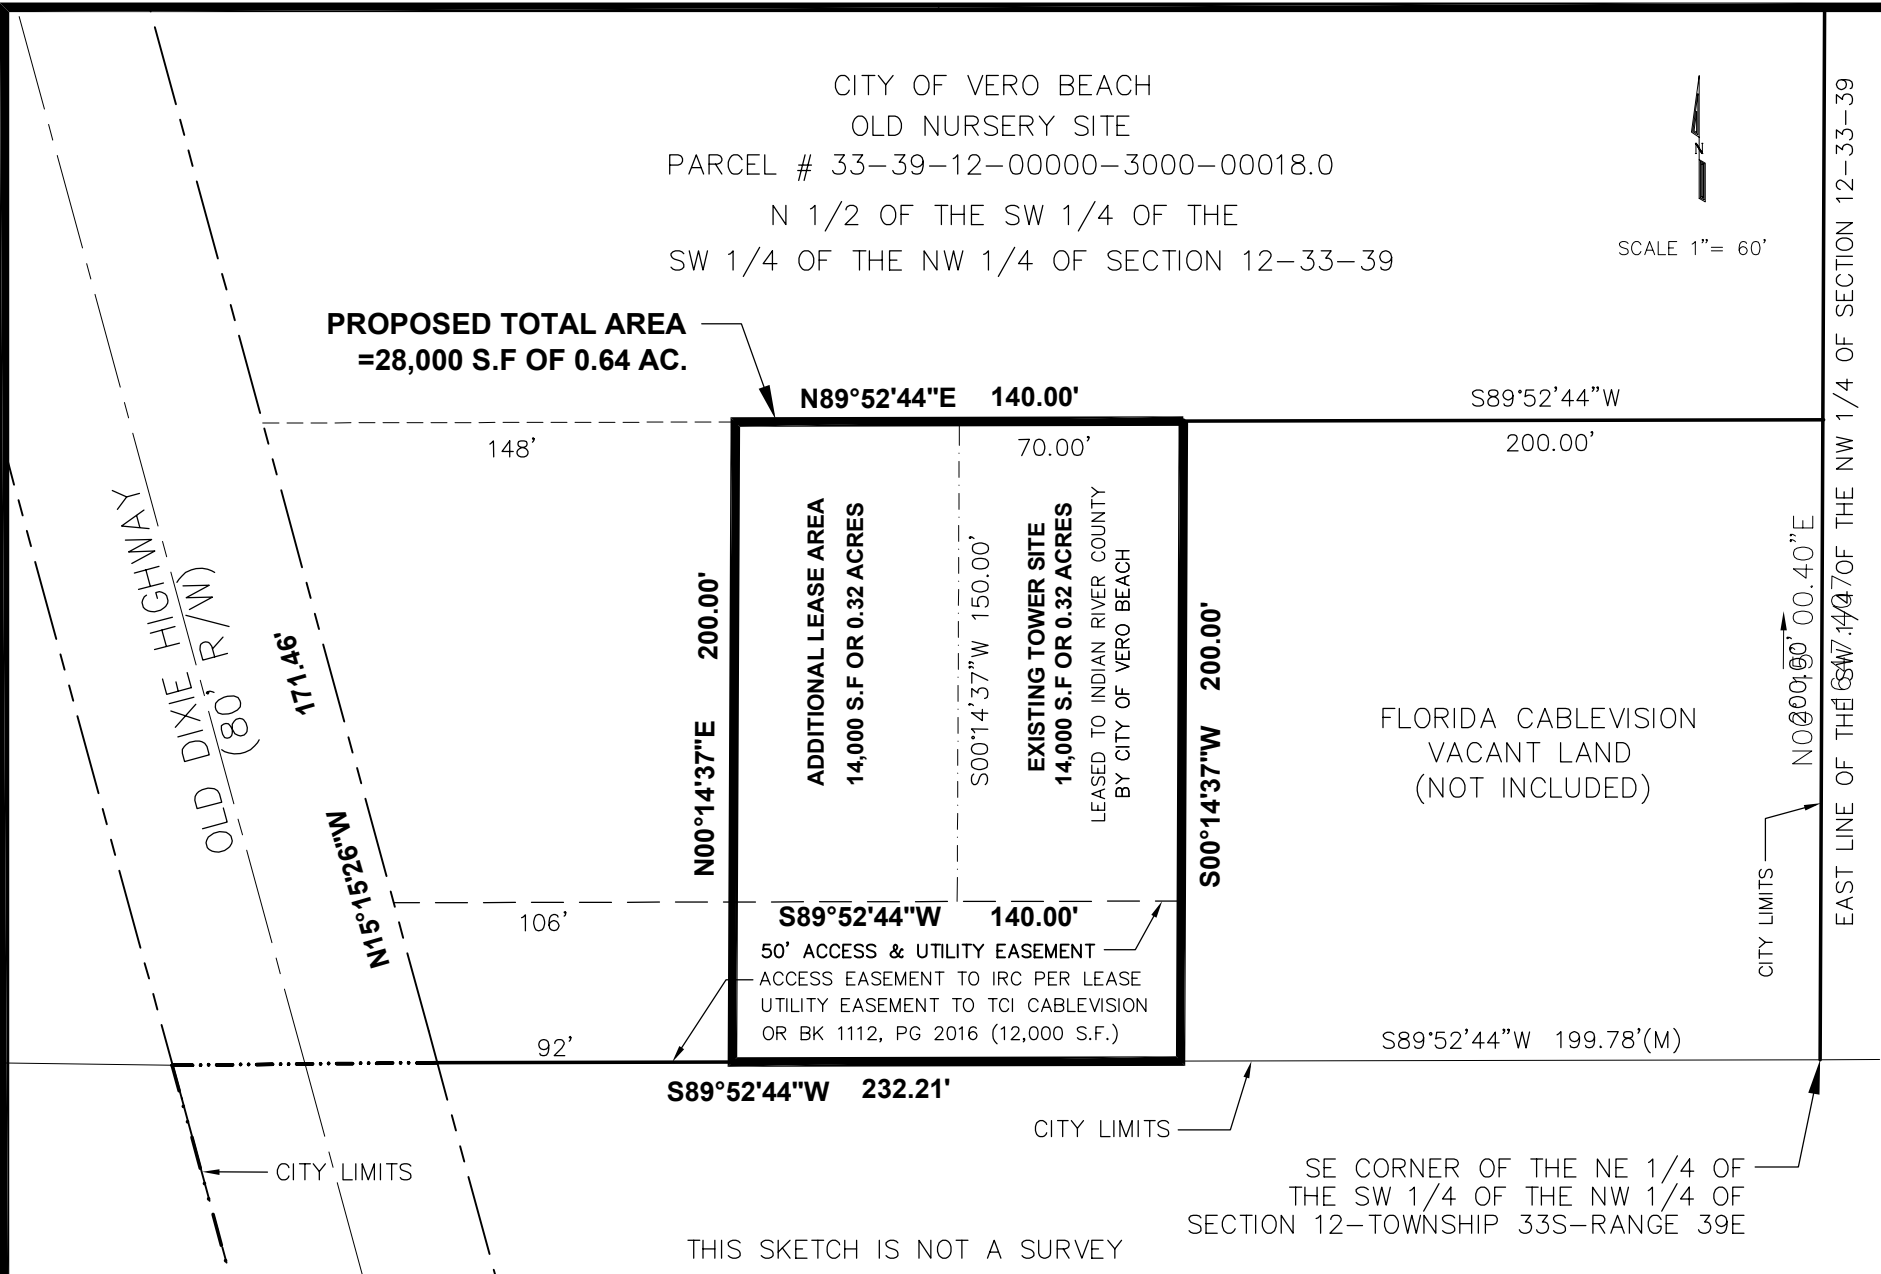

THIS SKETCH IS NOT A SURVEY

SE CORNER OF THE NE 1/4 OF  
 THE SW 1/4 OF THE NW 1/4 OF  
 SECTION 12-TOWNSHIP 33S-RANGE 39E

|   |  |                             |               |                |             |
|---|--|-----------------------------|---------------|----------------|-------------|
| CITY OF VERO BEACH<br>DEPARTMENT OF PUBLIC WORKS<br>ENGINEERING & SURVEY DIVISION | SKETCH OF PROPERTY DESCRIPTION<br>PROPOSED LEASE AREA<br>PORTION OF SECTION 12-33-39 | EXHIBIT "A"                 |               | REV. NO.       | AUTHRZD. BY |
|   |  | CITY PROJECT NO.<br>2006-22 |               | DRWN. BY       | DATE        |
|   |  | DATE<br>06/2021             | DRWN BY<br>DG | CHKD BY<br>MKF | DESCRIPTION |