


**LEGAL DESCRIPTION:**

THE EAST 30.00 FEET OF 4TH AVENUE S.E. (UNIMPROVED ROAD RIGHT OF WAY) LYING SOUTH OF THE SOUTH RIGHT-OF-WAY LINE OF 12TH PLACE S.E., RIVER SHORES ESTATES UNIT 1, ACCORDING TO THE PLAT THEREOF AS RECORDED IN PLAT BOOK 07, PAGE 32 OF THE PUBLIC RECORDS OF INDIAN RIVER CO., FLORIDA, AND THAT PORTION OF 4TH AVENUE S.E. (UNIMPROVED ROAD RIGHT OF WAY) LYING SOUTH OF 12TH PLACE S.E. RIVER SHORES ESTATES UNIT 3, ACCORDING TO THE PLAT THEREOF AS RECORDED IN PLAT BOOK 07, PAGE 55 OF THE PUBLIC RECORDS OF INDIAN RIVER CO., FLORIDA. SAID LANDS LYING AND BEING IN INDIAN RIVER COUNTY, FLORIDA.

CONTAINING 0.37 ACRES MORE OR LESS

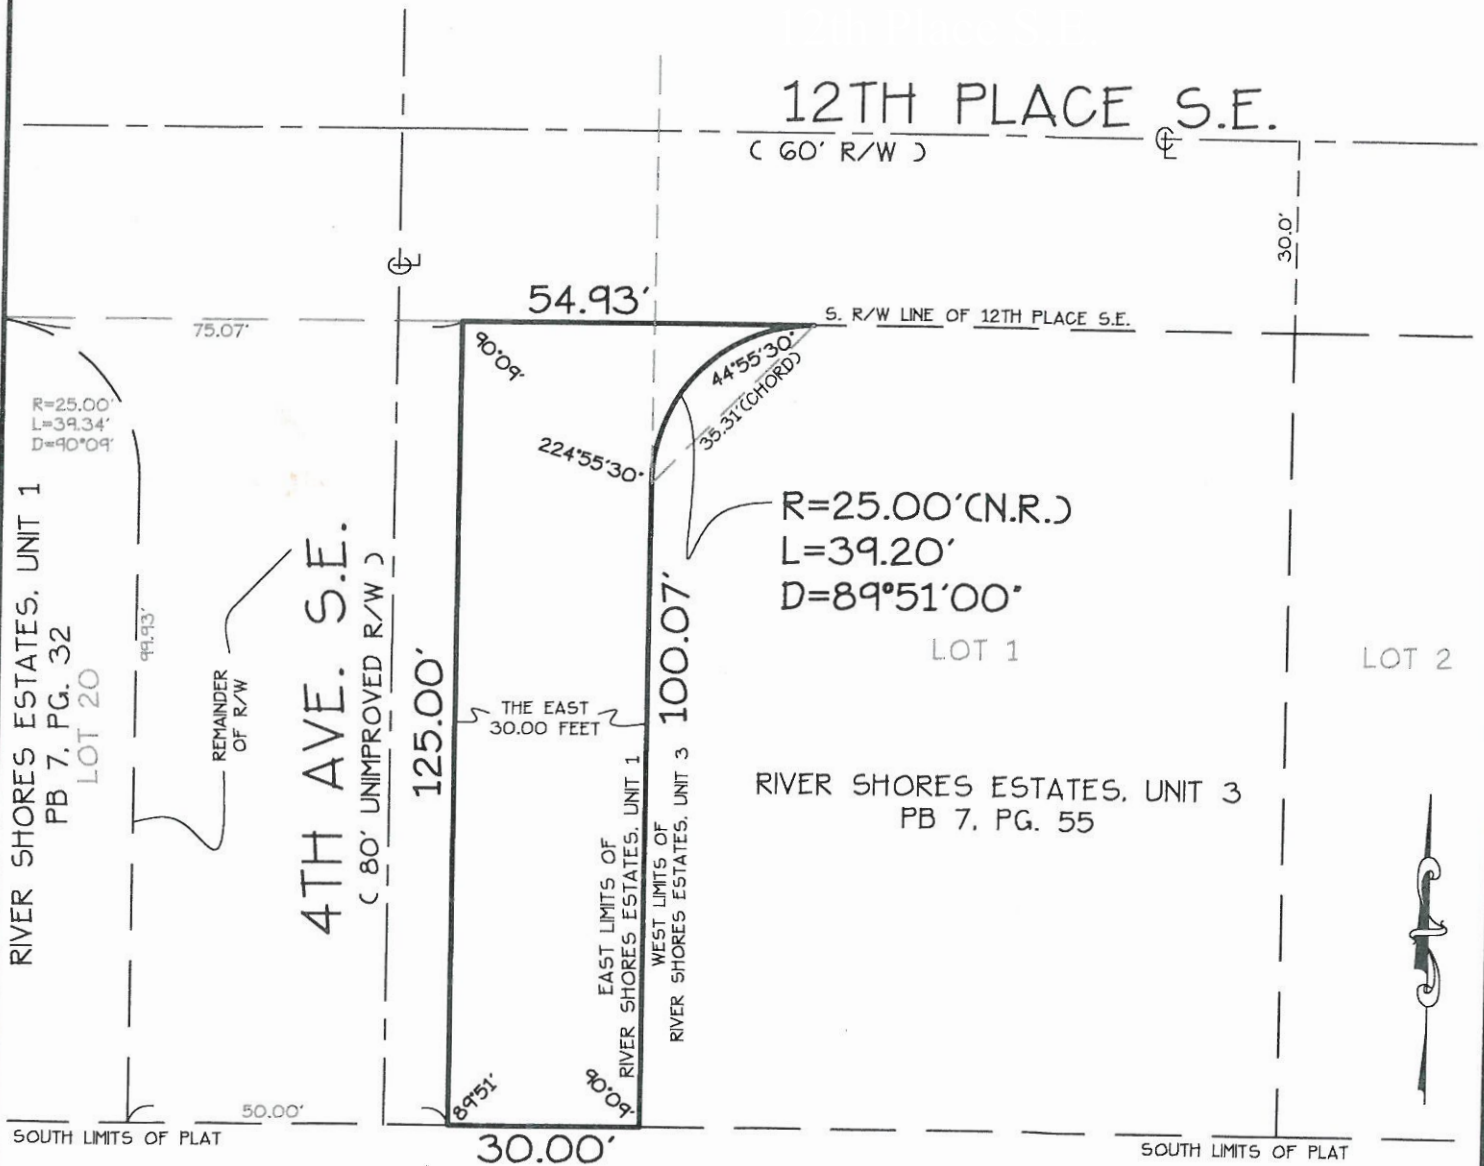

CANAL "P" (50' CANAL R/W)  
STATE ROAD OUTFALL DITCH  
PER FLORIDA DEPARTMENT OF TRANSPORTATION  
R/W MAP SECTION 88010-2504

*William E. Hayhurst*  
WILLIAM E. HAYHURST  
PROFESSIONAL SURVEYOR & MAPPER  
FLORIDA REGISTRATION NO 4416

2/12/20  
DATE SIGNED

\*SKETCH IS NOT A SURVEY\*

SURVEY TYPE	DATE	INT.	REVISIONS:
SKETCH			
DRAWN BY: L.E.H.			
CHECKED BY: W.E.H.			
FIELD BOOK: SEE			
PAGE NO: FILE			
DATE PREP: 10/22/19			
SCALE: 1"=30'			
JOB NO: 99-272L			

THIS DRAWING AND COPIES THEREOF ARE NOT VALID WITHOUT THE SIGNATURE AND ORIGINAL RAISED SEAL OF A FLORIDA LICENSED SURVEYOR AND MAPPER.



HAYHURST LAND SURVEYING INC.  
CERTIFICATE OF AUTHORIZATION NUMBER (L.B. 7364)  
SURVEYING & MAPPING COMPANY  
445 9TH ST. S.W. Unit-7  
VERO BEACH, FL. 32962  
PHONE: (772) 569-6680  
FAX: (772) 770-3446  
hayhurstls@ive.com

**EXHIBIT "A"**