




# Color Map Depicting FDOT ROW Parcel - Oslo [95] Interchange

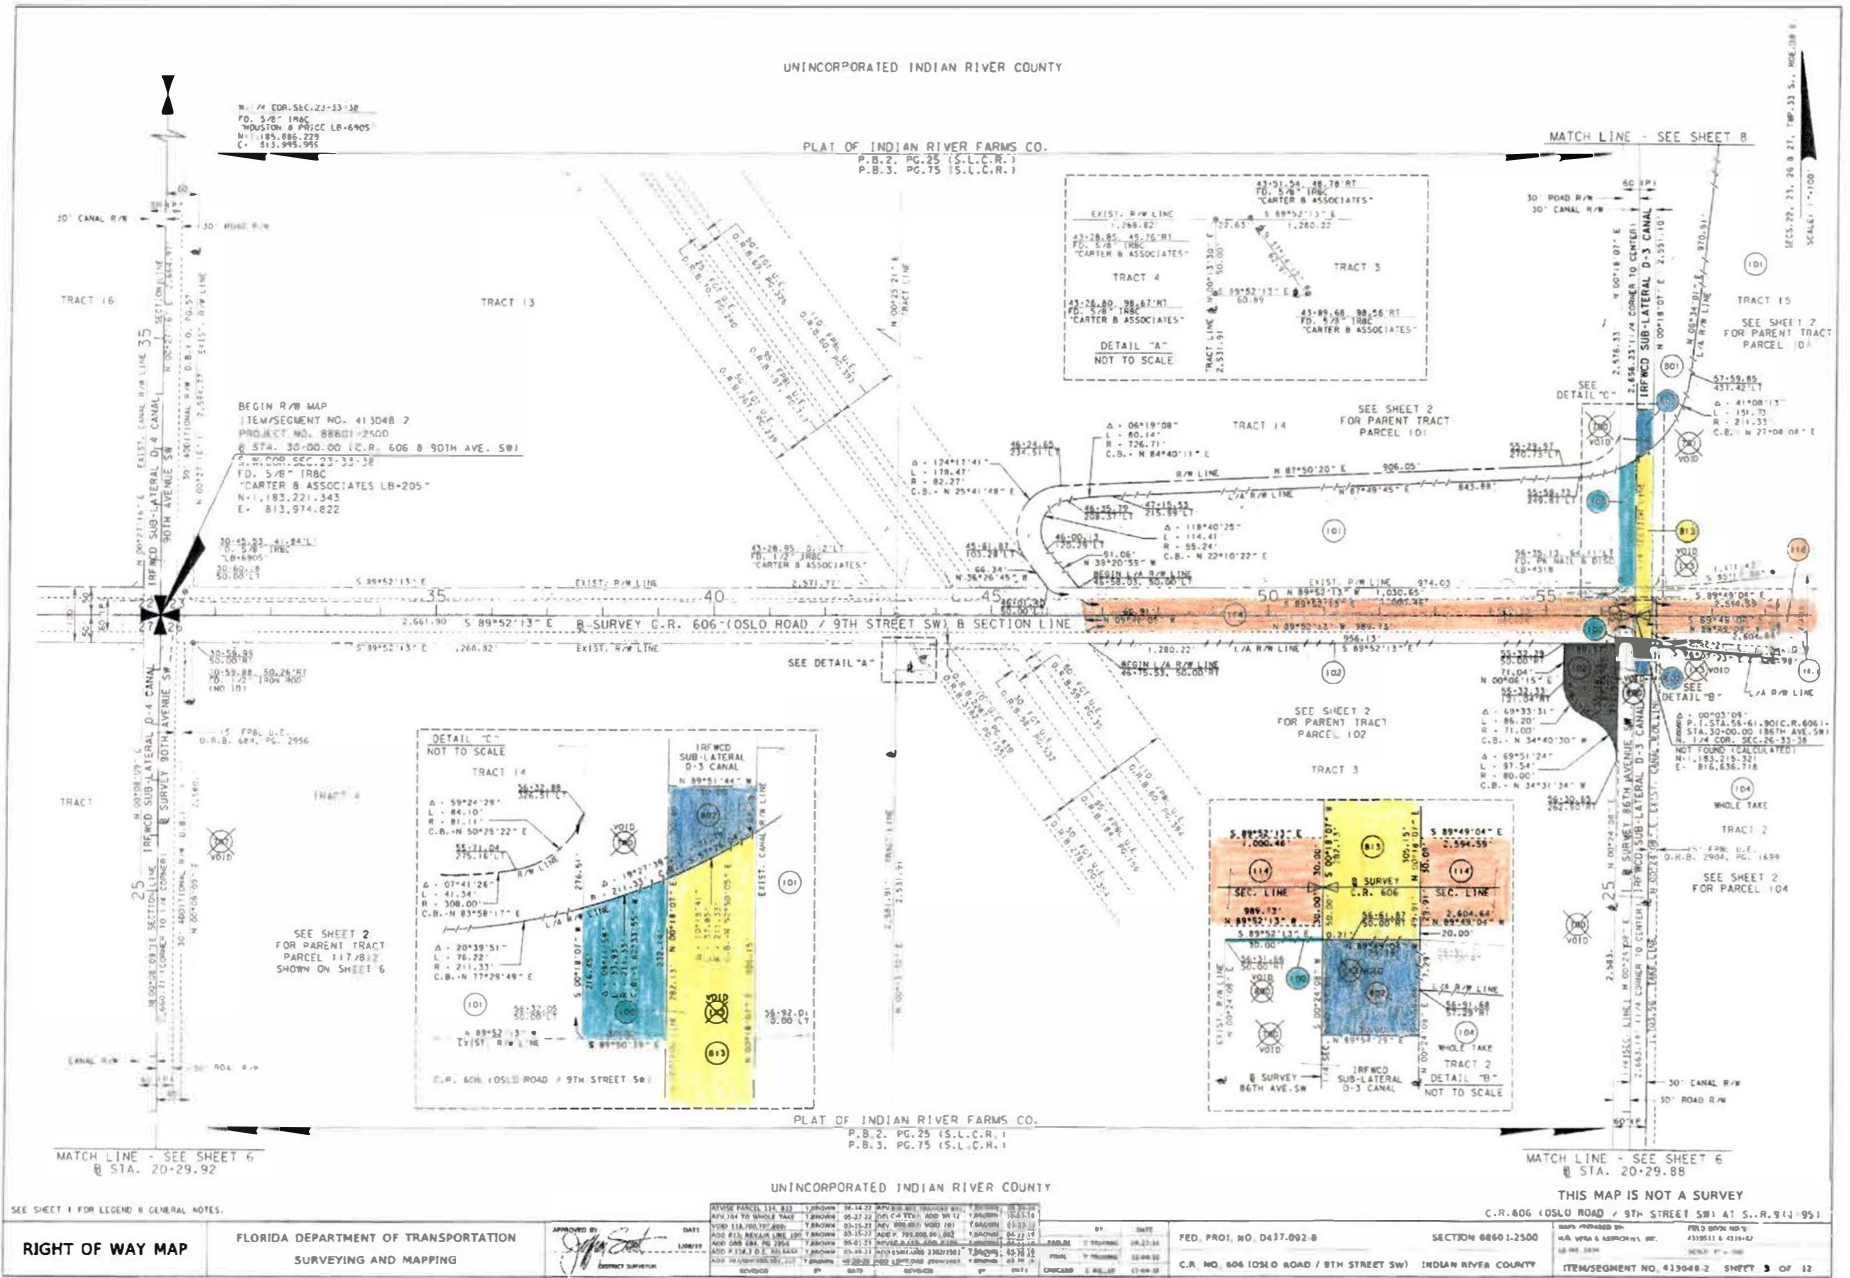



---	------------------	---	--------------------------	----------------	---	---------------------------	--------------------	--------------------------------------	---------------------	---

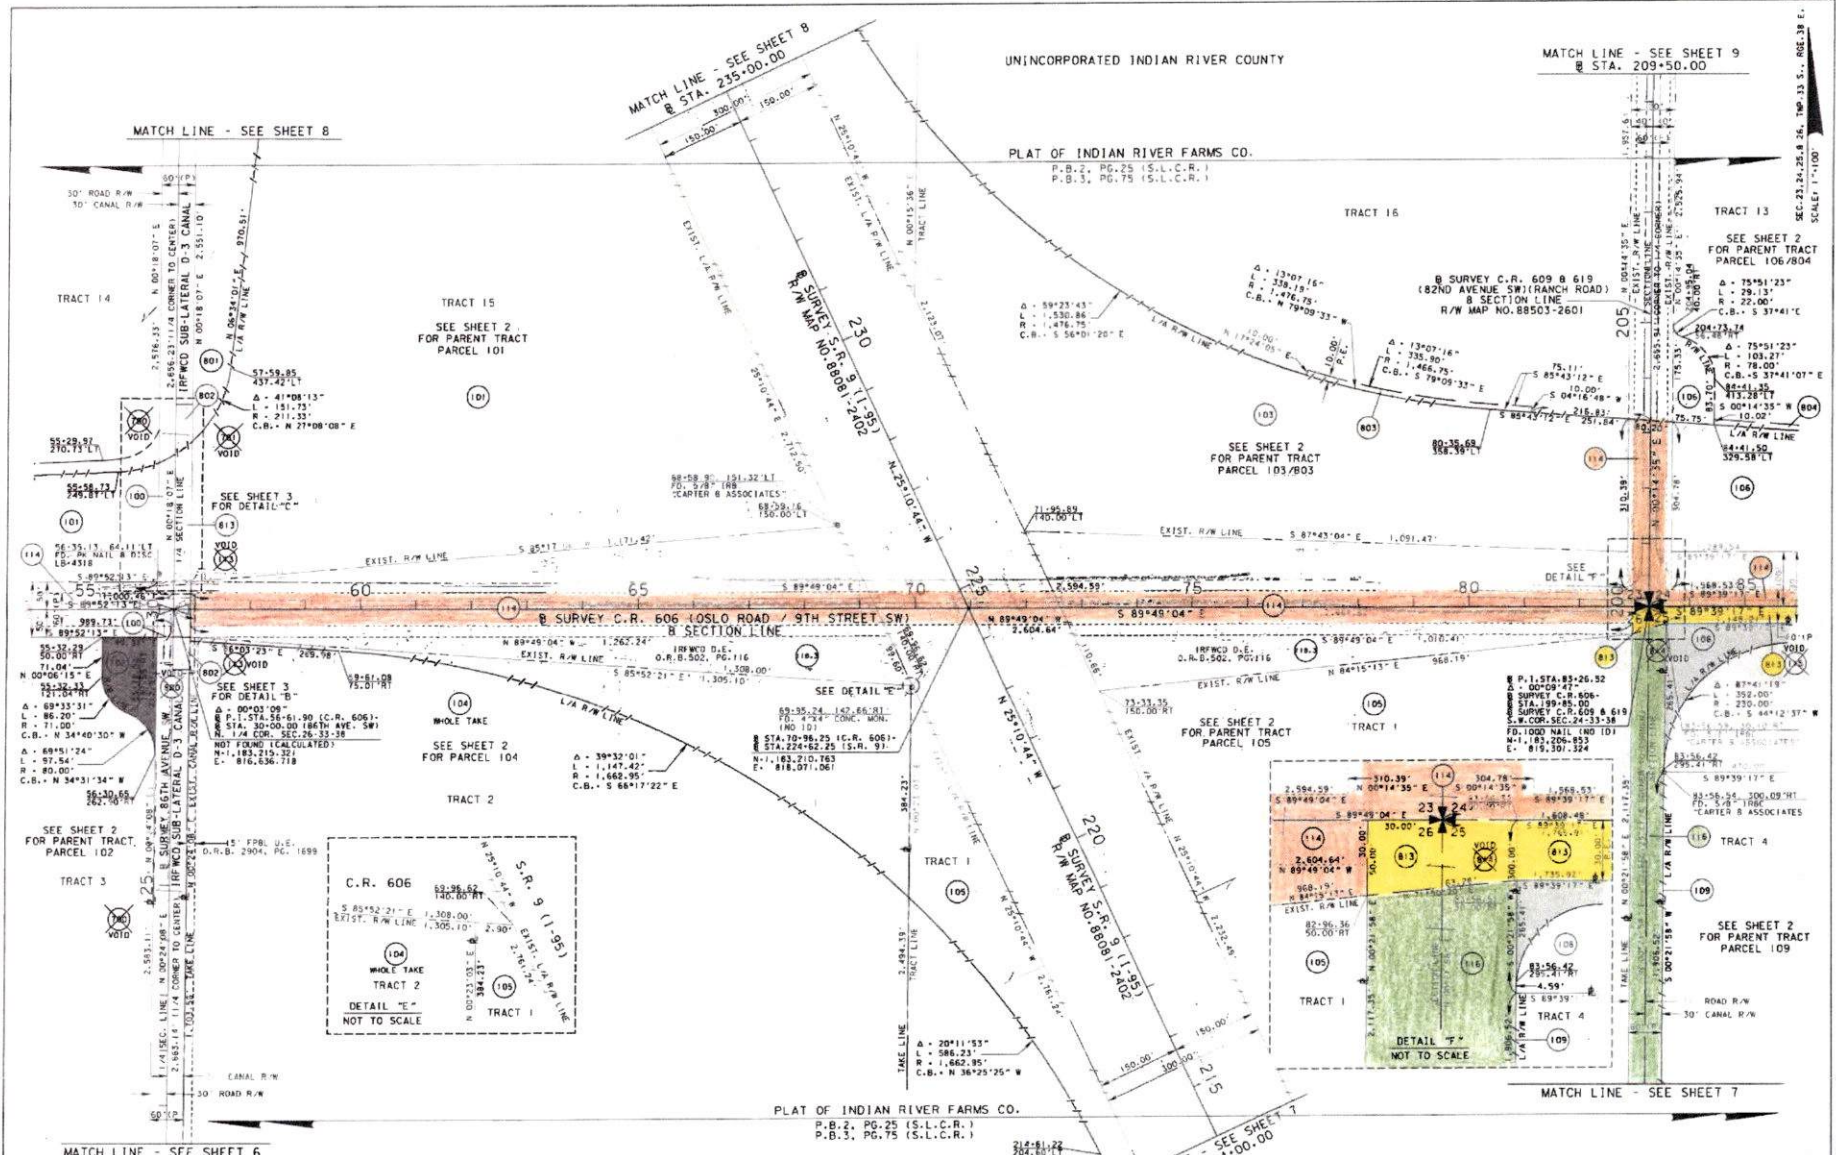

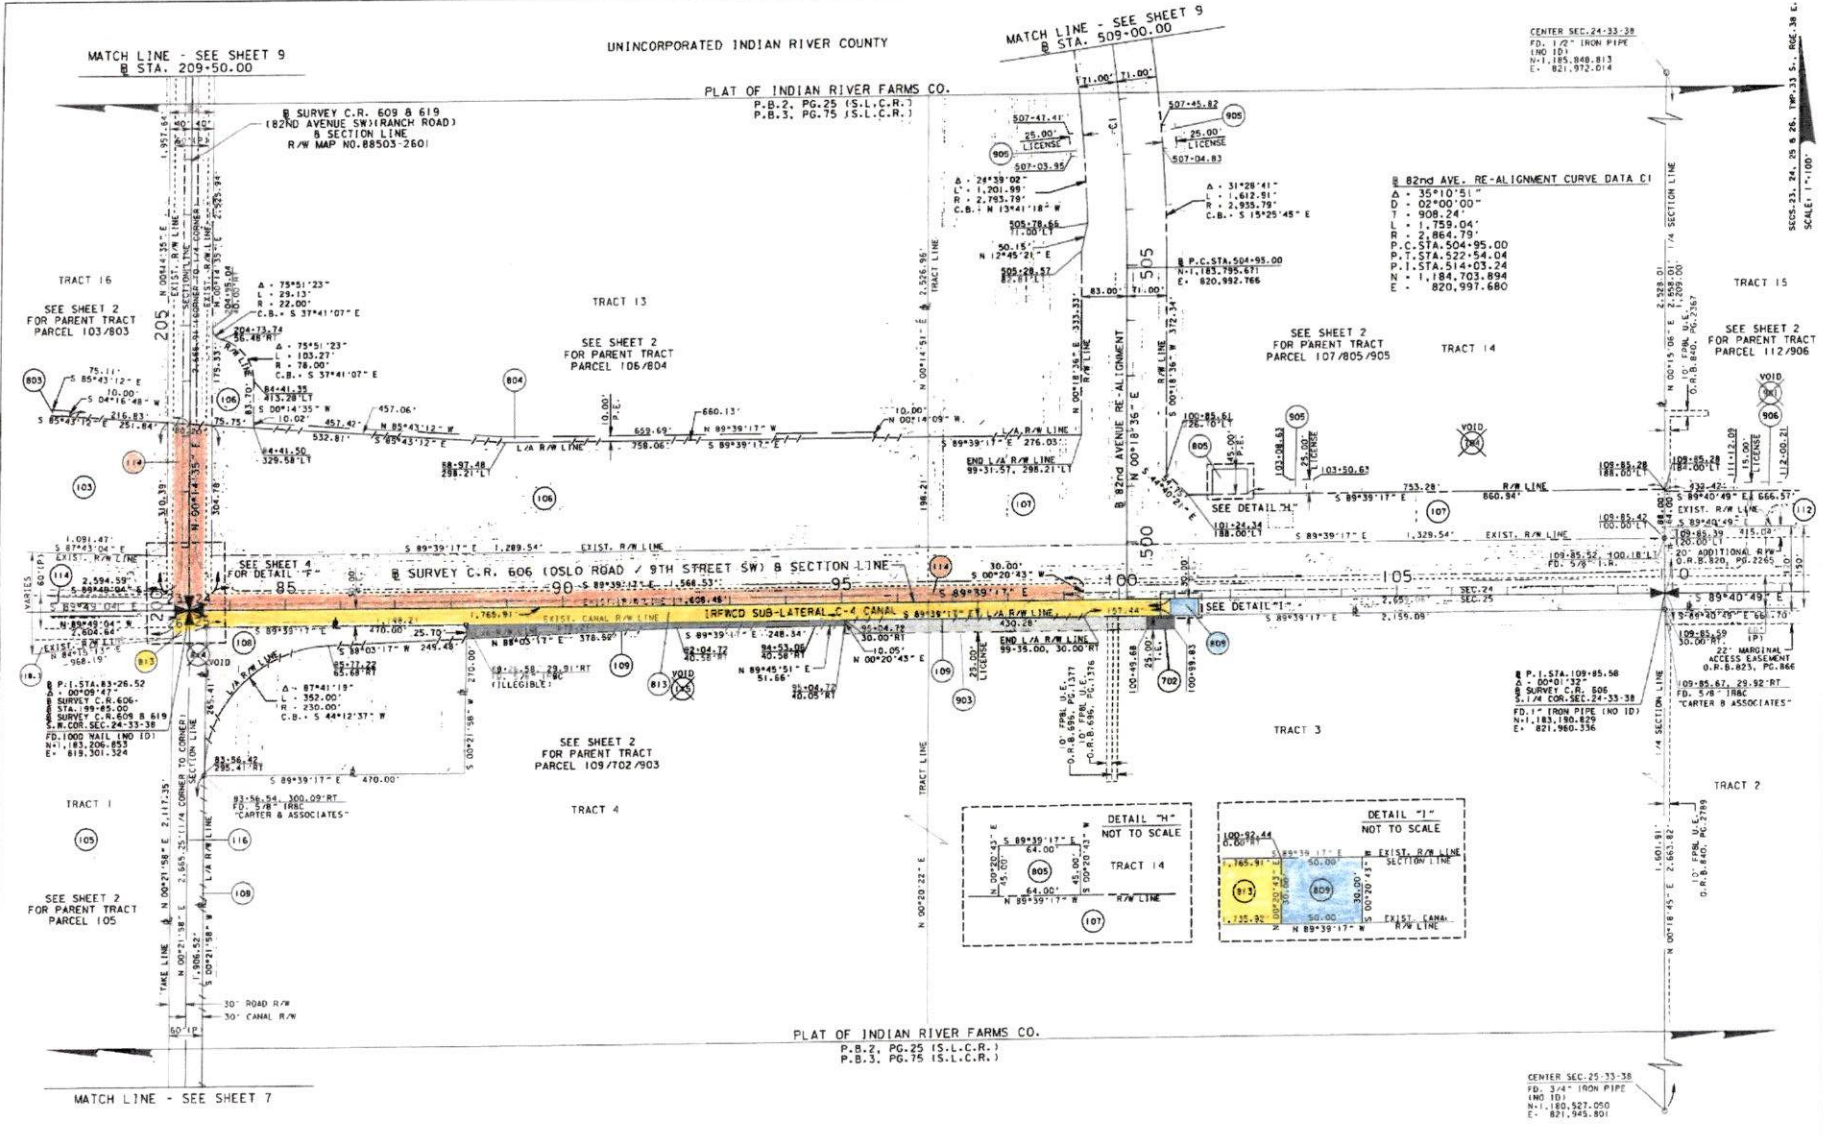

SEE SHEET 1 FOR LEGEND & GENERAL NOTES.

FLORIDA DEPARTMENT OF TRANSPORTATION  
SURVEYING AND MAPPING

APPROVED BY: *[Signature]*  
DATE: *[Date]*  
JOB NO: *[Number]*

BY: *[Signature]*  
DATE: *[Date]*

FED. PROJ. NO. D417-092-B  
SECTION 88601-2500

C.R. NO. 606 (OSLO ROAD / 9TH STREET SW)  
INDIAN RIVER COUNTY

ITEM/SEGMENT NO. 413048-2 SHEET 5 OF 12

THIS MAP IS NOT A SURVEY  
C.R. 606 (OSLO ROAD / 9TH STREET SW) AT S.R. 9 (1-95)

