


inter-Block Retaining Systems Inc.
 PO Box 2992
 Valley Center, CA 92082 US
 760-751-0231
 jmace@inter-block.com
 www.inter-block.com

Estimate

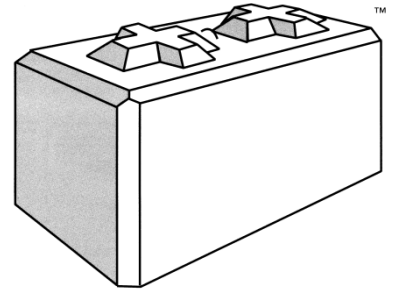

ADDRESS
Indian River County Solid Waste Indian River County Finance Department County Admin Building 1801 27th Street, Bldg A Vero Beach, FL 32960

SHIP TO
Indian River County Solid Waste Facility 1325 74th Ave. Vero Beach, FL 32968

ESTIMATE #	DATE	EXPIRATION DATE
20-1329A	05/19/2020	06/15/2020

SHIP DATE
08/11/2020

SHIP VIA
Best Way


SALES REP
JM

DATE	ACTIVITY	QTY	RATE	AMOUNT
	Per approved plan dated May 18, 2020			
	Block - Regular:1 RF FULL ENVIRO-BLOCK UNIT (furnished to site)	389	475.00	184,775.00
	Block - Regular:2 RH HALF ENVIRO-BLOCK UNIT (furnished to site)	6	375.00	2,250.00
	Block - Cross Beam:2 CBF 3-CROSS BEAM FLAT ENVIRO-BLOCK UNIT (furnished to site)	4	535.00	2,140.00
	Install Enviro-Block Wall Installation	399	100.00	39,900.00
	Miscellaneous 300' long 8"x8" x 1/2" angle iron furnished/installed with 8"x1/2" concrete anchor bolts.	300	57.00	17,100.00
	*****Tax Exempt Certificate EIN # Required*****			0.00
	TOTAL			\$246,165.00

This quote is valid for 30 days.


Accepted By

Accepted Date

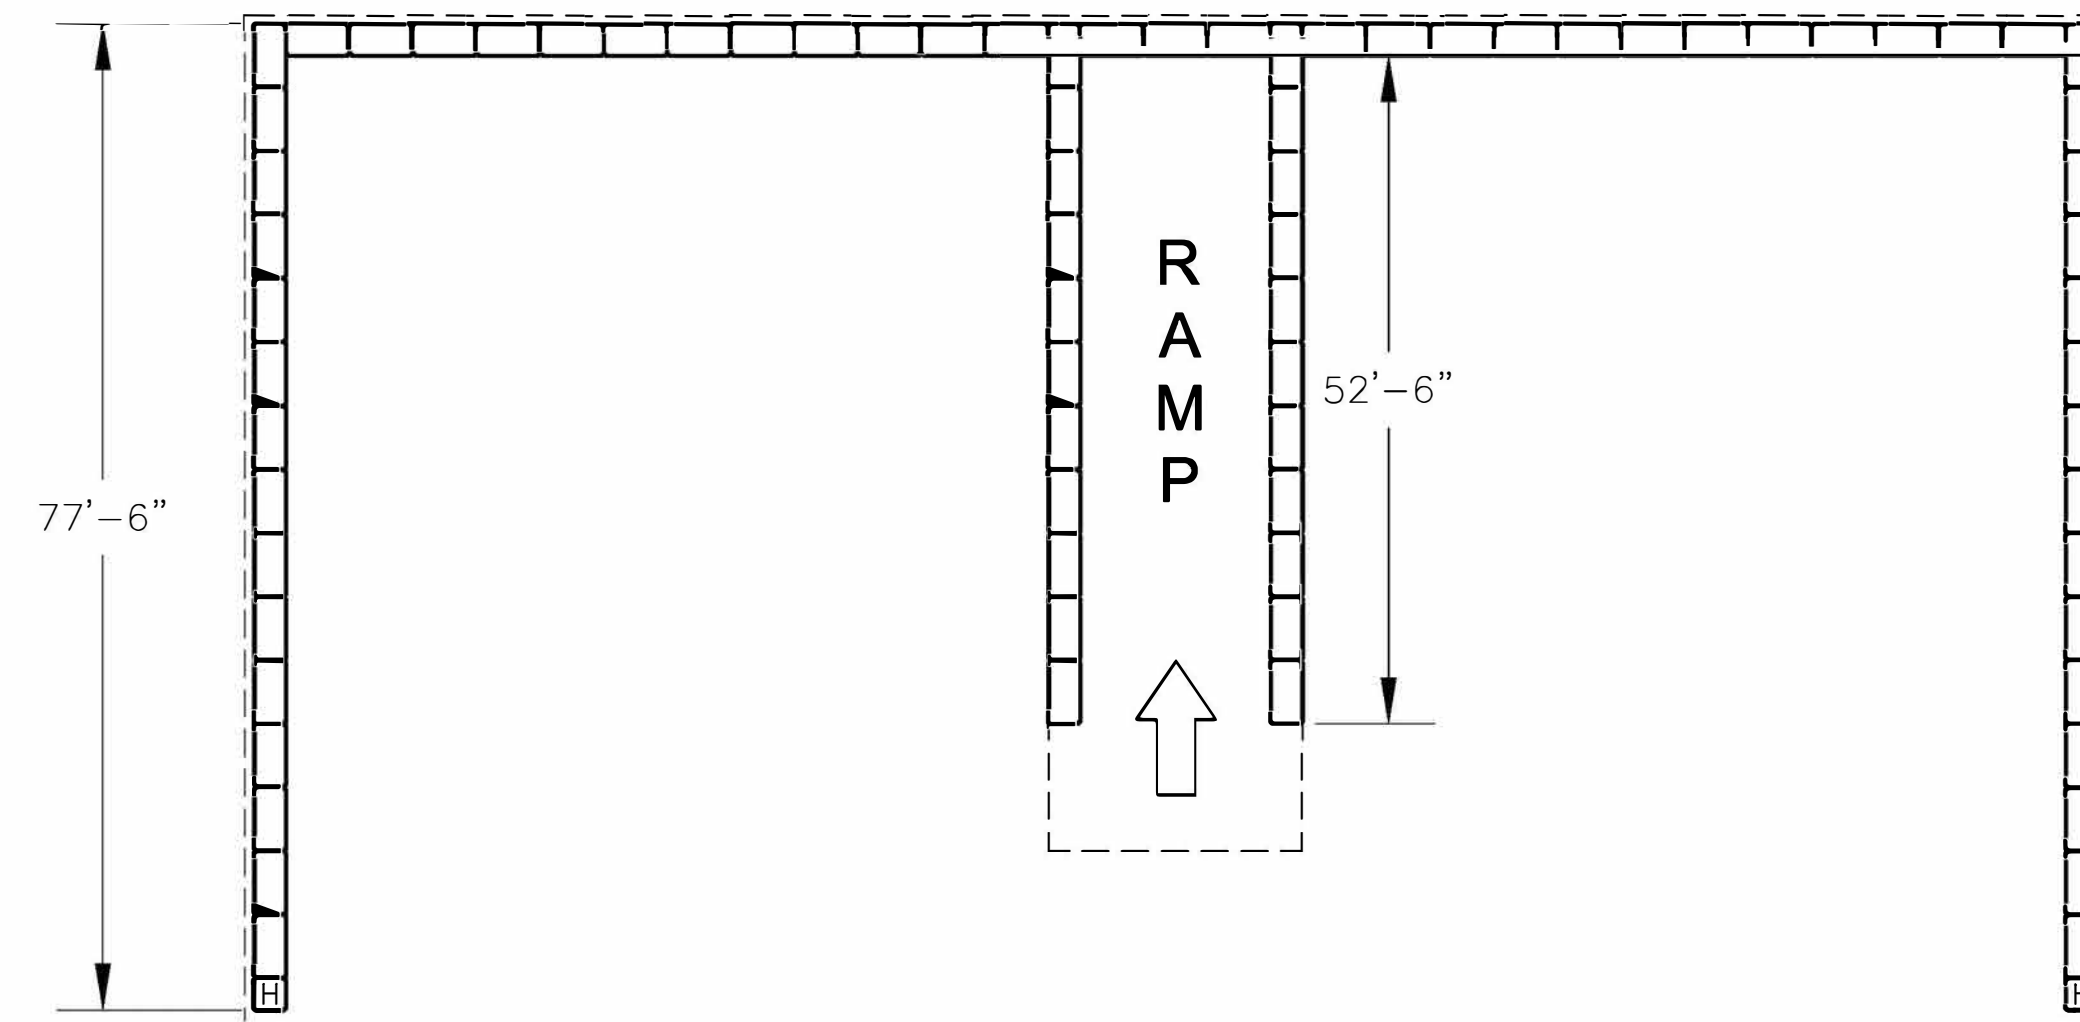


PLAN VIEW - 3rd Course

2 Ea. - 2.5' Half EnviroBlock Units
79 Ea. - 5' Full EnviroBlock Units

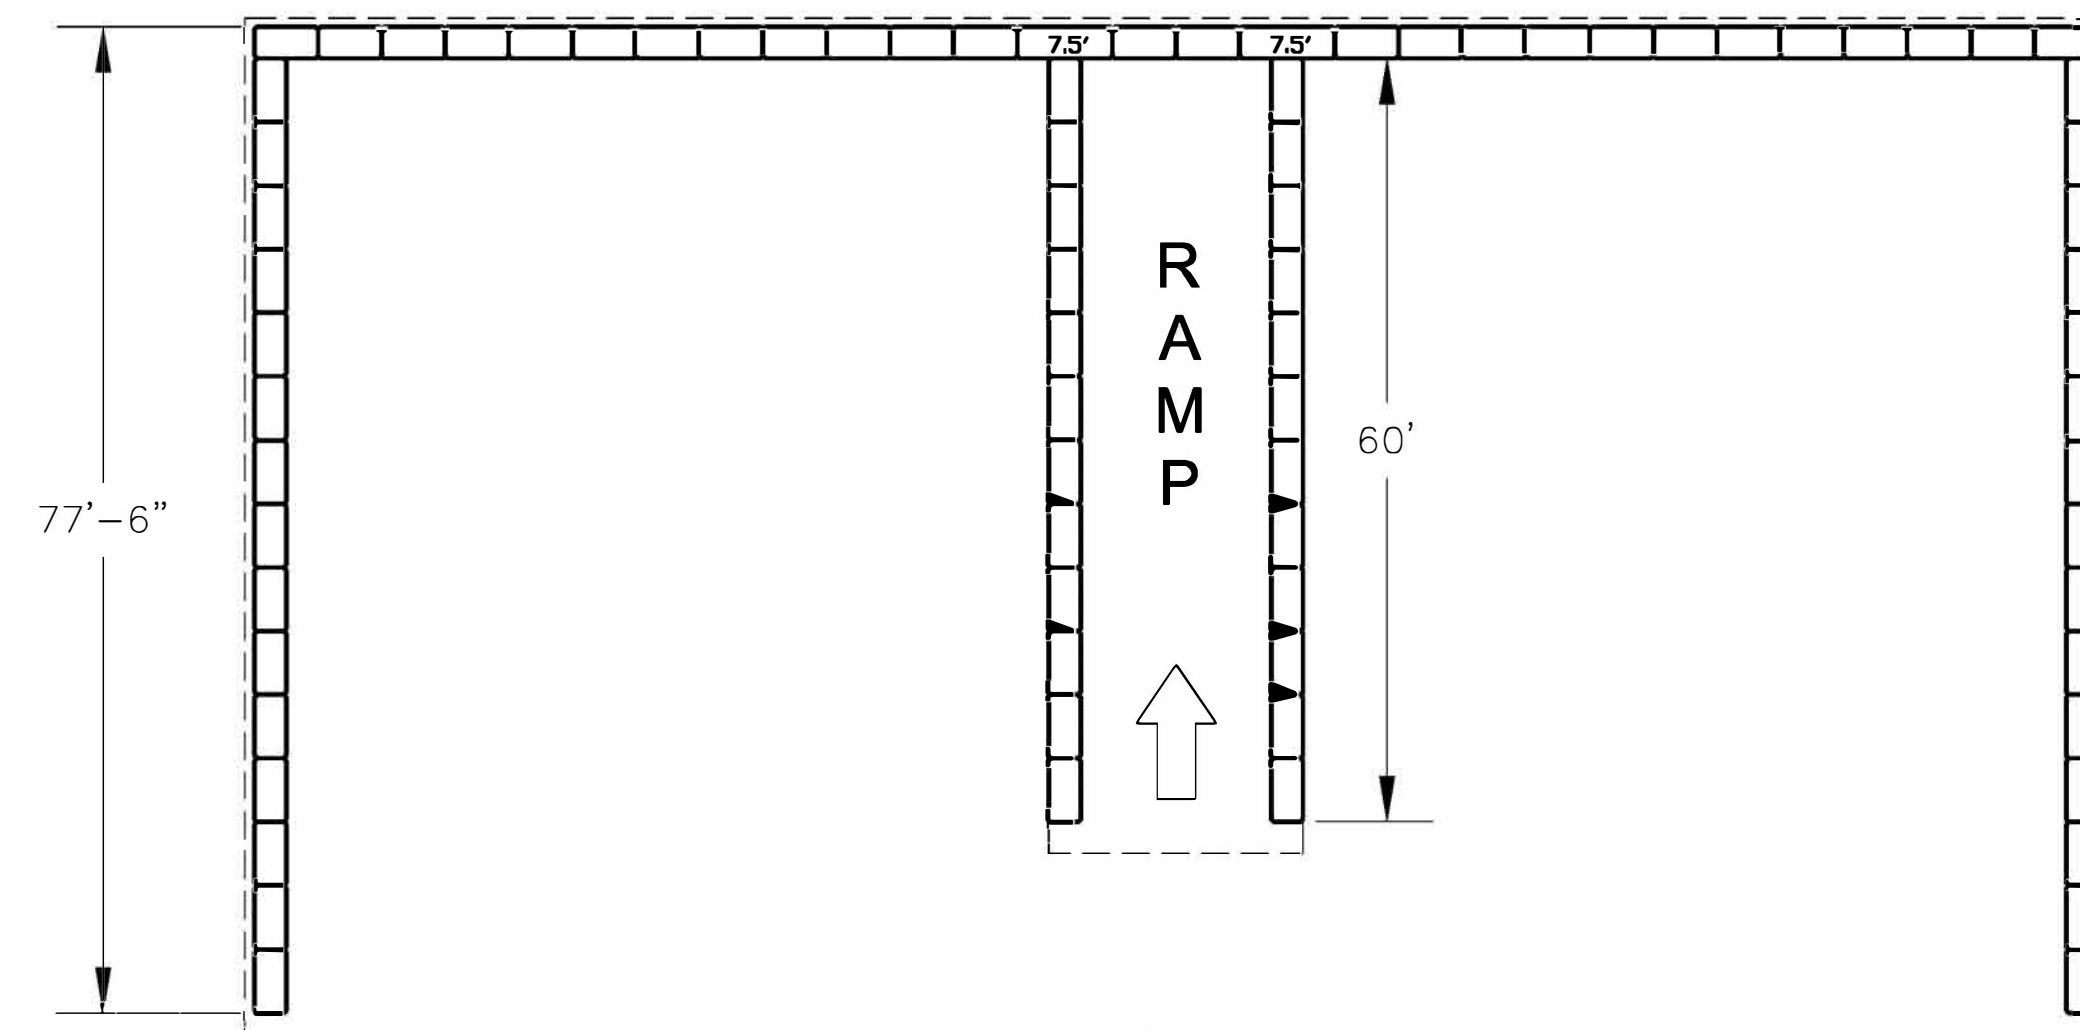

PLAN VIEW - 2nd Course

80 Ea. - 5' Full EnviroBlock Units
2 Ea. - 7.5' 3x Beam EnviroBlock Units

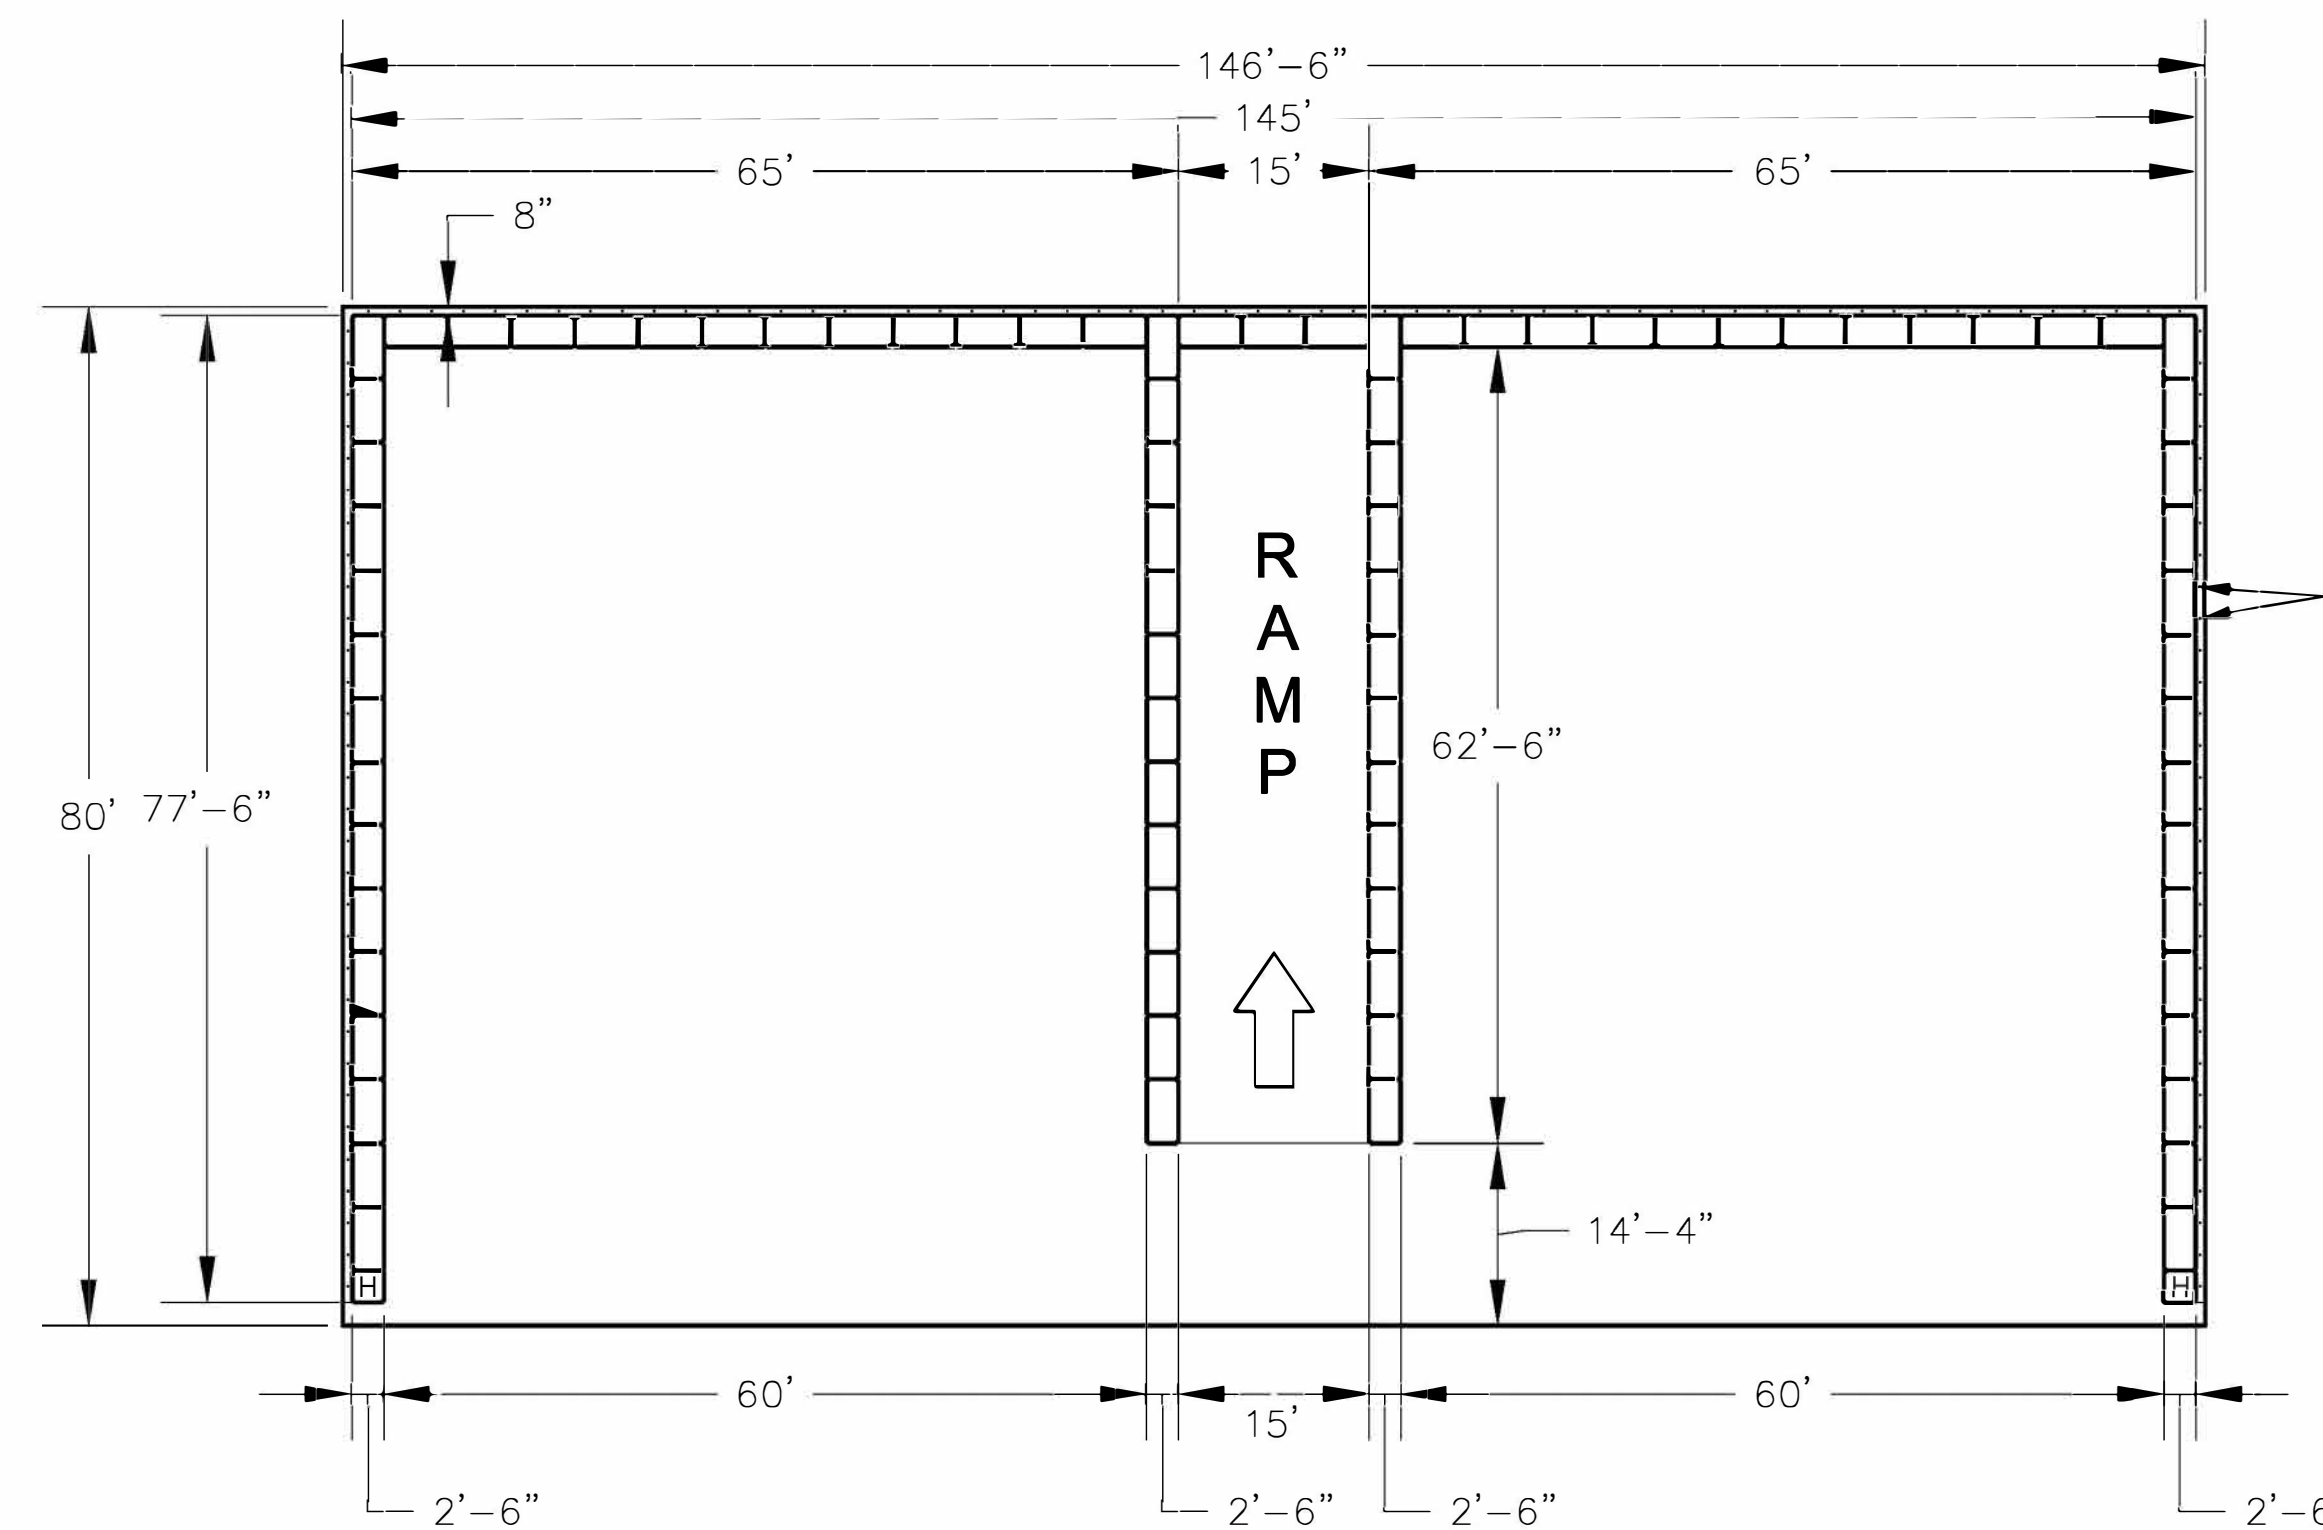

8"x8"x $\frac{1}{2}$ " CONTINUOUS ANGLE IRON FASTENED w/ $\frac{1}{2}$ " \varnothing x8" ANCHOR BOLTS @ 30" o.c. (REDHEAD OR APPROVED EQUAL) TO ALL OUTER PERIMETER WALLS. (2) ANCHORS PER BLOCK. SEE DETAIL @ RAMP PROFILE ON SHT. 2


PLAN VIEW - 1st Course

2 Ea. - 2.5' Half EnviroBlock Units
83 Ea. - 5' Full EnviroBlock Units

12.5' HIGH WALL

TOTAL BLOCK COUNT

6 Ea. - 2.5' Half EnviroBlock Units
389 Ea. - 5' Full EnviroBlock Units
4 Ea. - 7.5' 3x Beam EnviroBlock Units




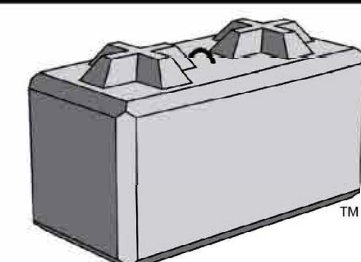


Inter-Block Retaining Systems Inc.
P.O. Box 2992
Valley Center, CA 92082
(800) 406-2066
www.inter-block.com

DATE	REVISIONS	BY	CHK	APRV	DESIGNED BY:	MAY 18, 2020
					DRAWN BY:	
					CHECKED BY:	
					PRJ. ENG.:	

PROPOSED:
ENVIRO-BLOCK™ BIN WALLS

INDIAN RIVER COUNTY SOLID WASTE
1325 74th AVE. SW
VERO BEACH, FLORIDA 32968

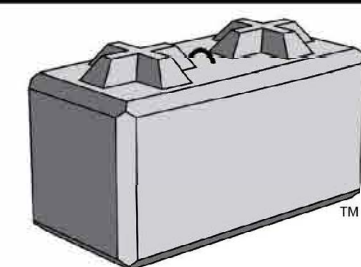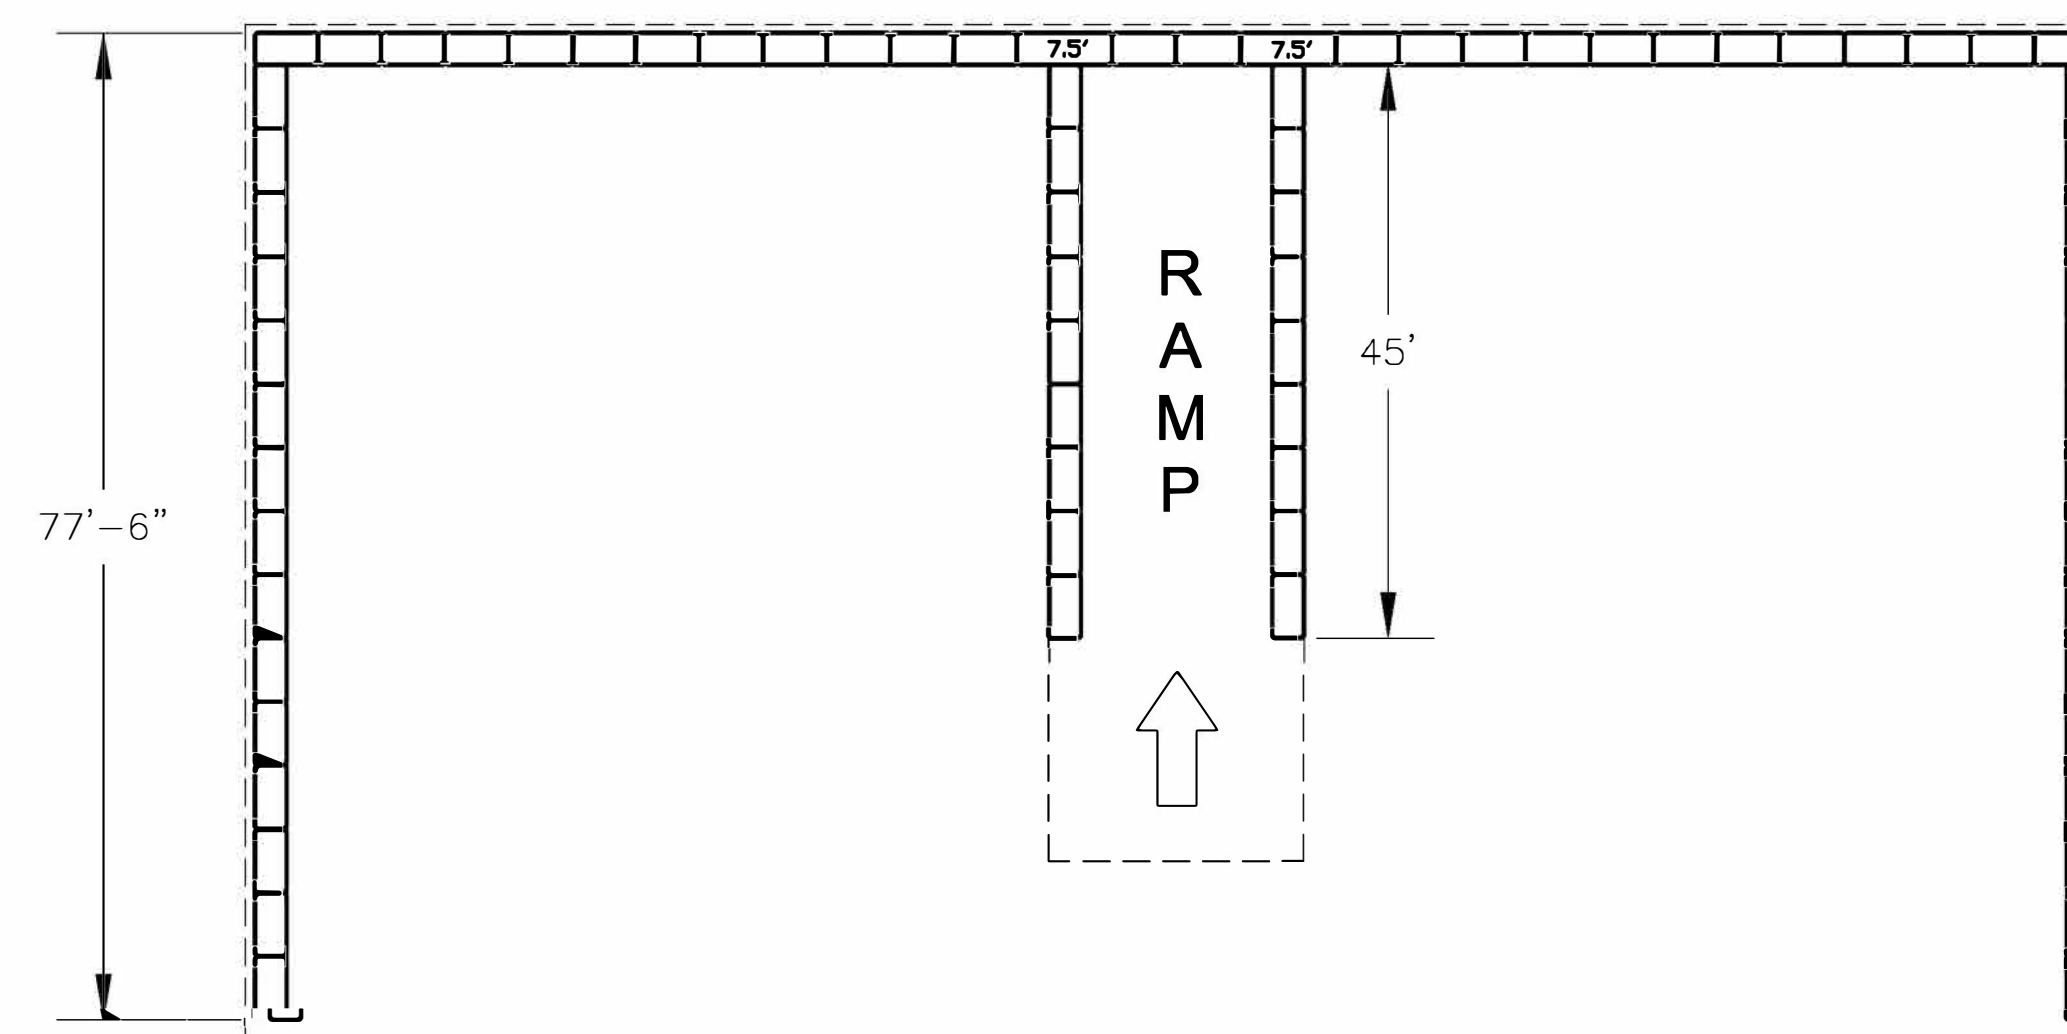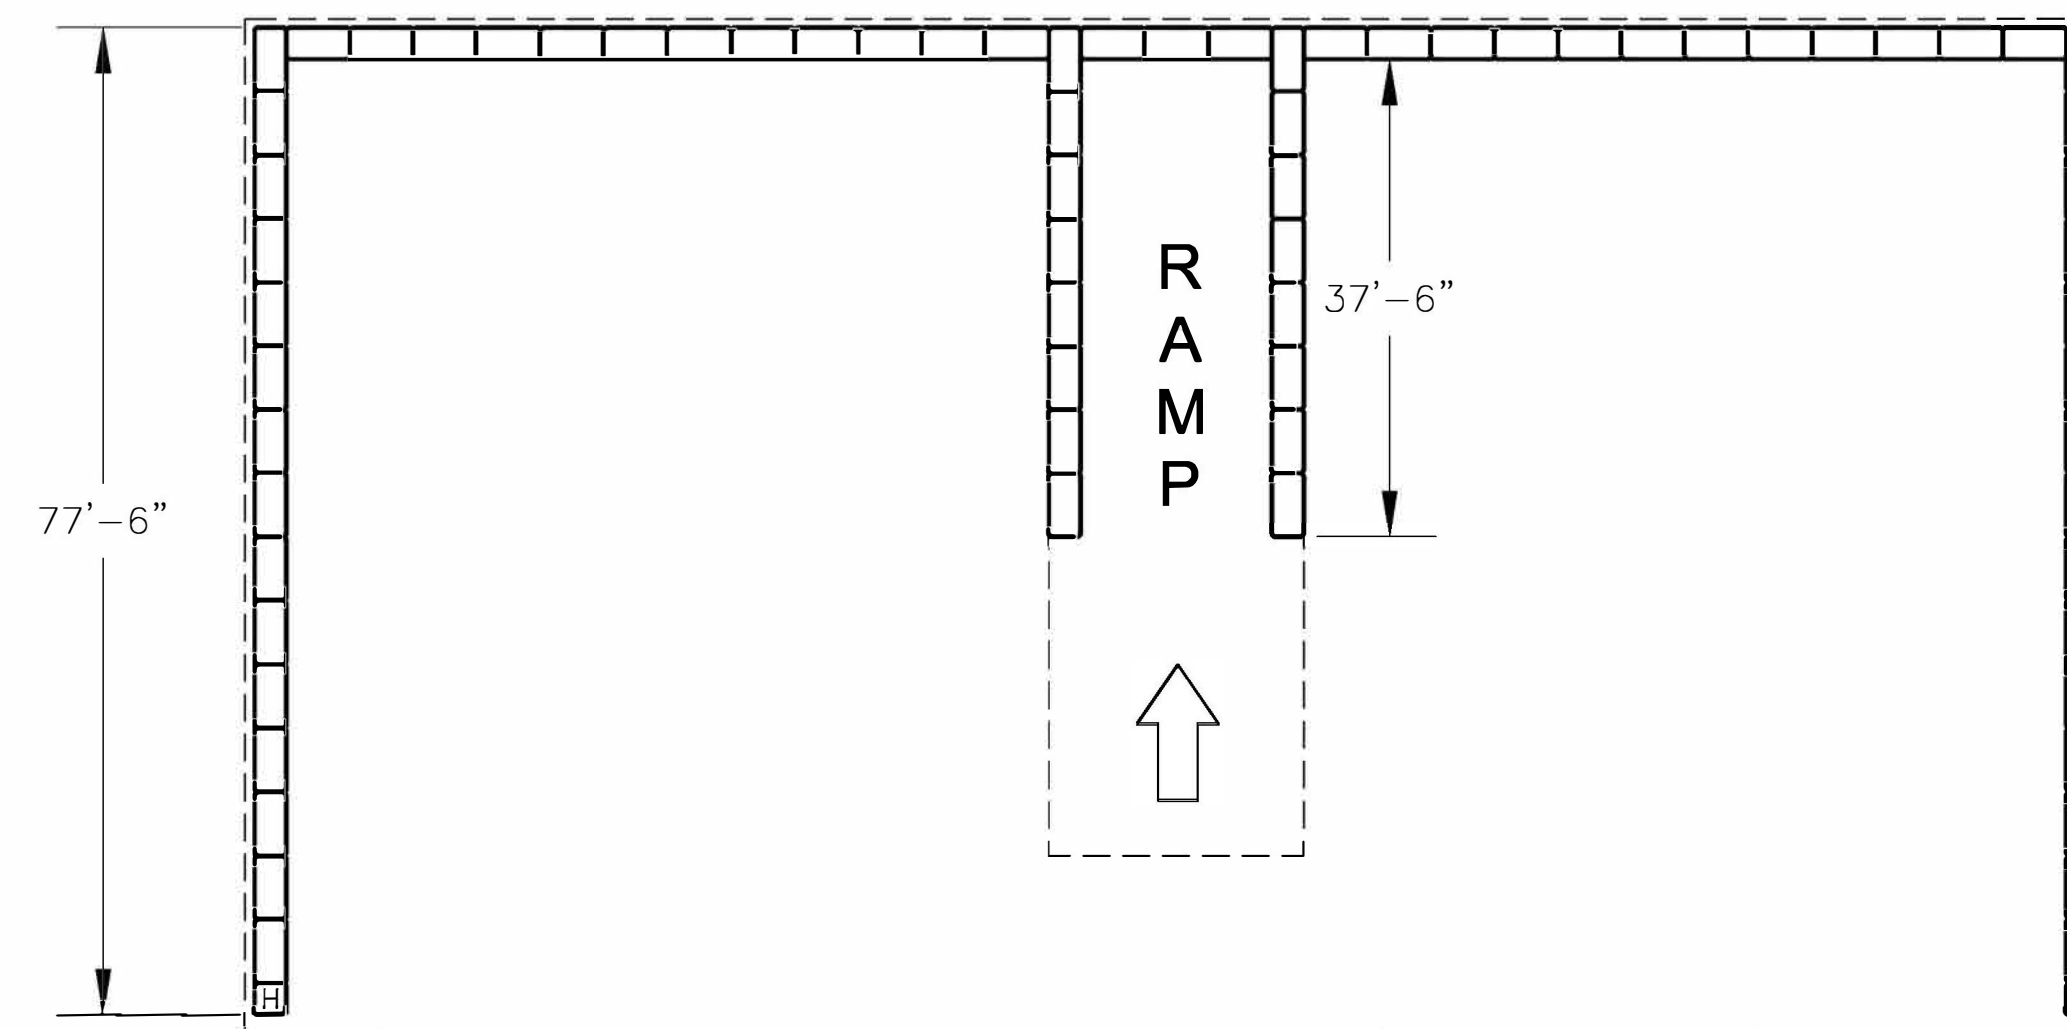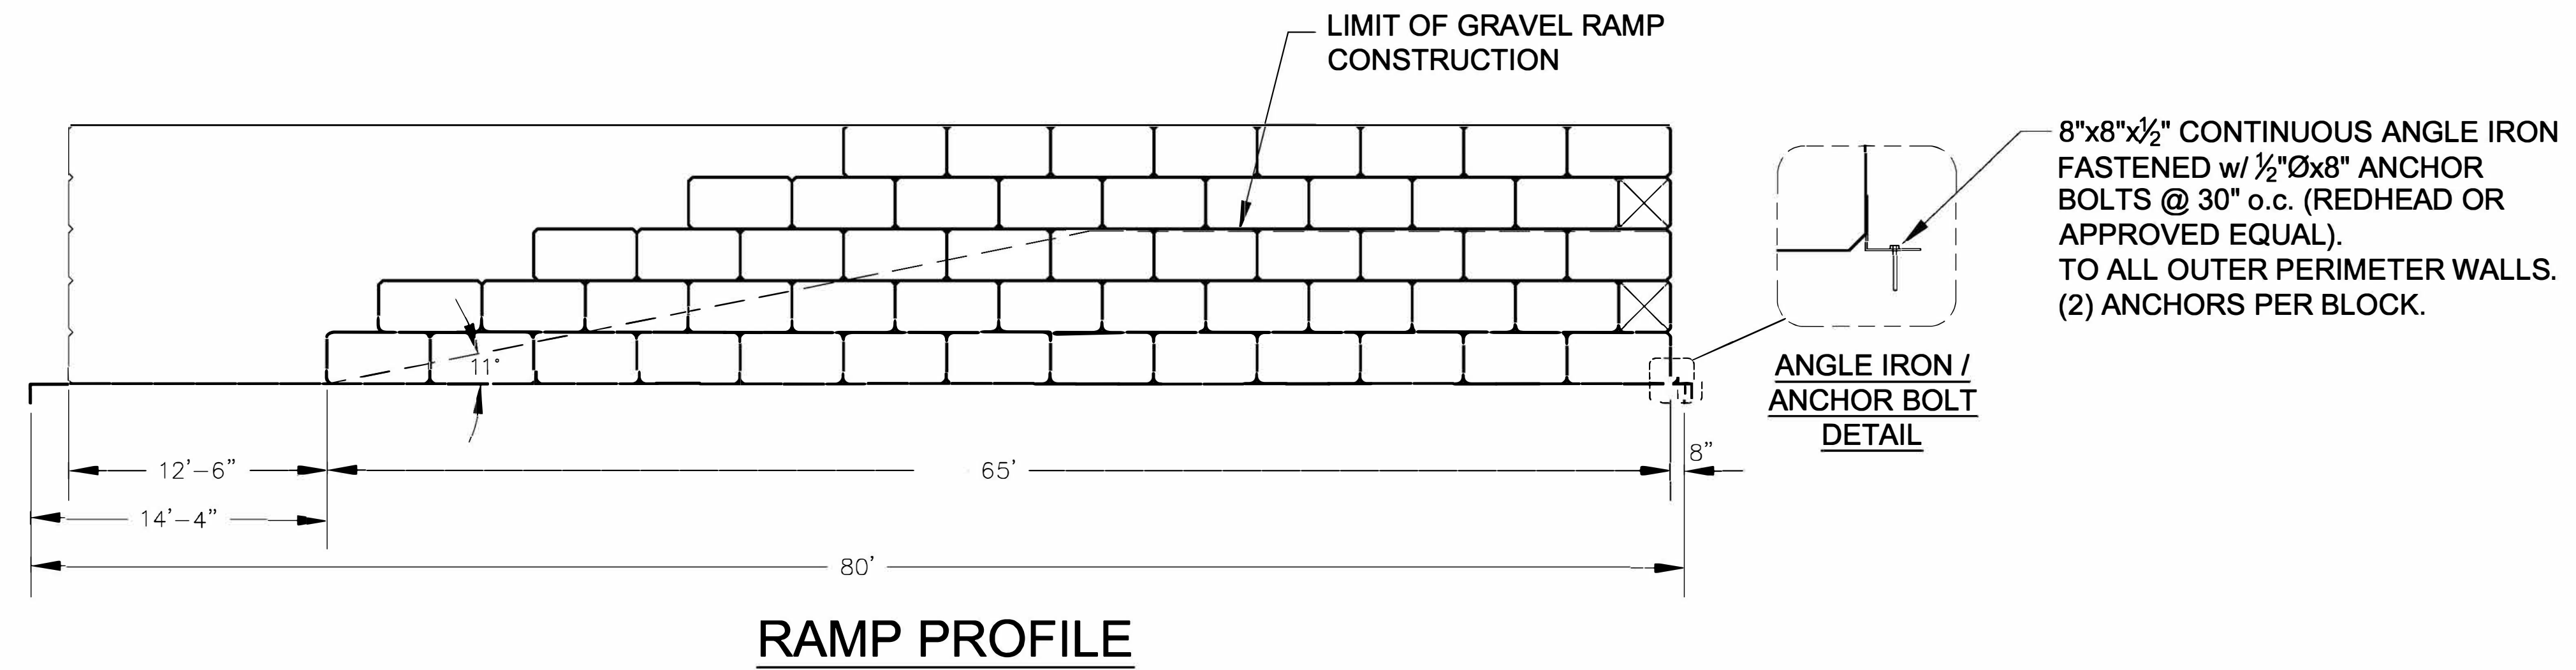

Inter-Block Retaining Systems Inc.
P.O. Box 2992
Valley Center, CA 92082
(800) 406-2066
www.inter-block.com

DATE	REVISIONS	BY	CHK	APRV	DESIGNED BY:	MAY 18, 2020
					DRAWN BY:	
					CHECKED BY:	
					PRJ. ENG.:	

PROPOSED:
ENVIRO-BLOCK™ BIN WALLS

INDIAN RIVER COUNTY SOLID WASTE
1325 74th AVE. SW
VERO BEACH, FLORIDA 32968