


Oslo Boat Ramp Original Design

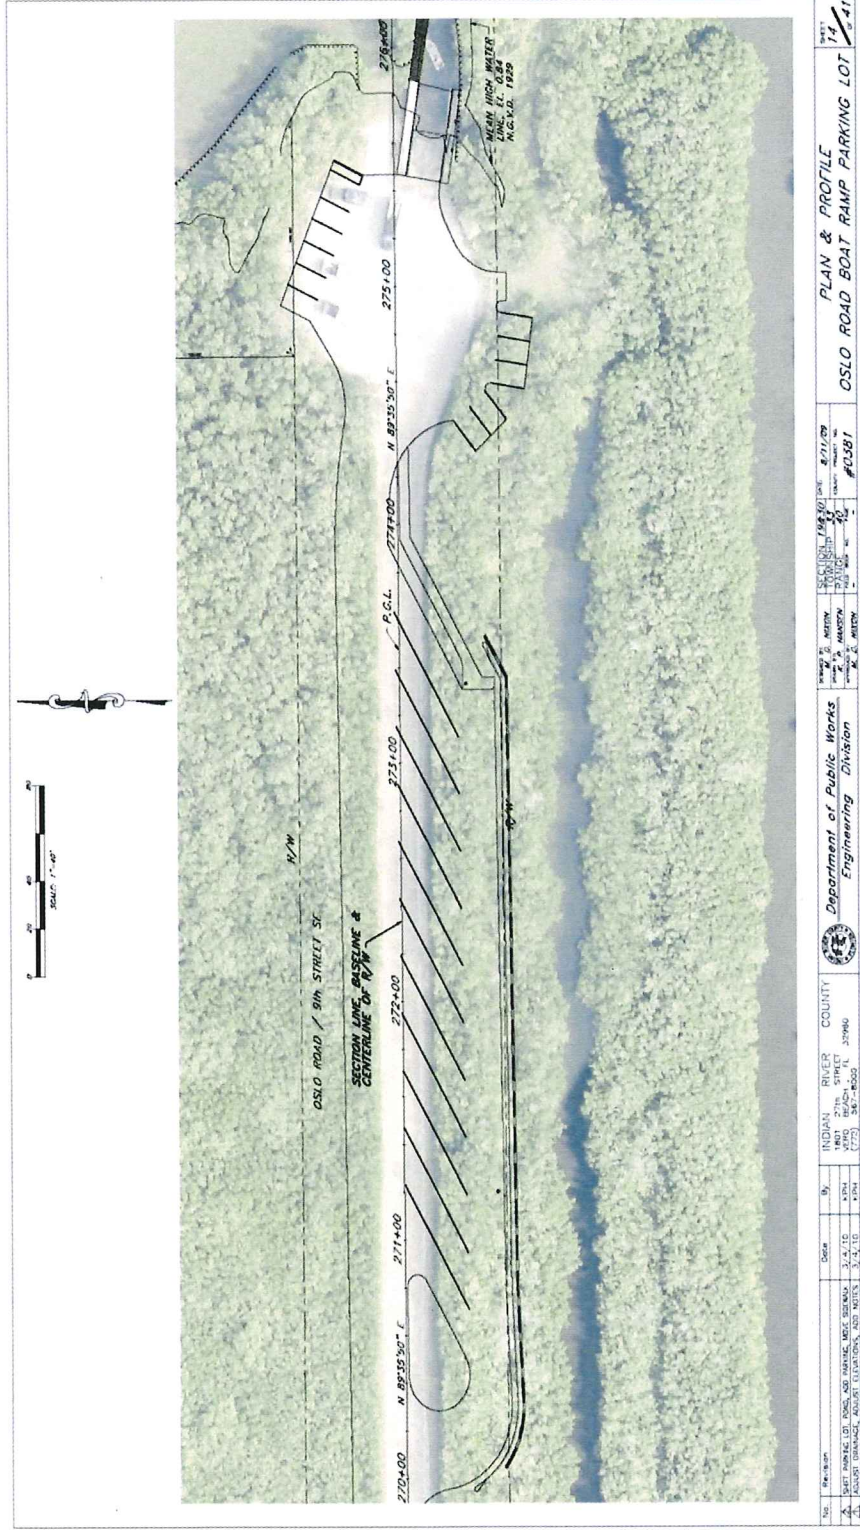

NO.	DESCRIPTION	DATE	BY	INDIAN RIVER COUNTY
