
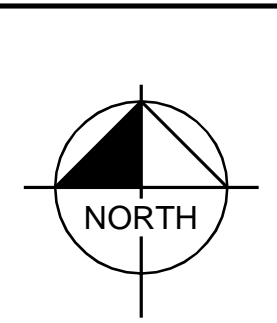


Plotted By: J. Hollen, Chris - Sheet Set: Vero Beach Square - Layout: 6210 - CONCEPTUAL PD PLAN - July 27, 2017 - 09:46:44am - K:\VRB\_LOEVA\147532008 - Vero Beach Square - Layout: 6210 - CONCEPTUAL PD PLAN - PZ Graphics 6210 - PZ Graphics 6210 - CONCEPTUAL PD PLAN - PZC.dwg  
 This document, together with the concepts and designs presented herein, is intended only for the specific purpose and client for which it was prepared. Reuse of and improper reliance on this document without written authorization and adaptation by Kimley-Horn and Associates, Inc. shall be without liability to Kimley-Horn and Associates, Inc.

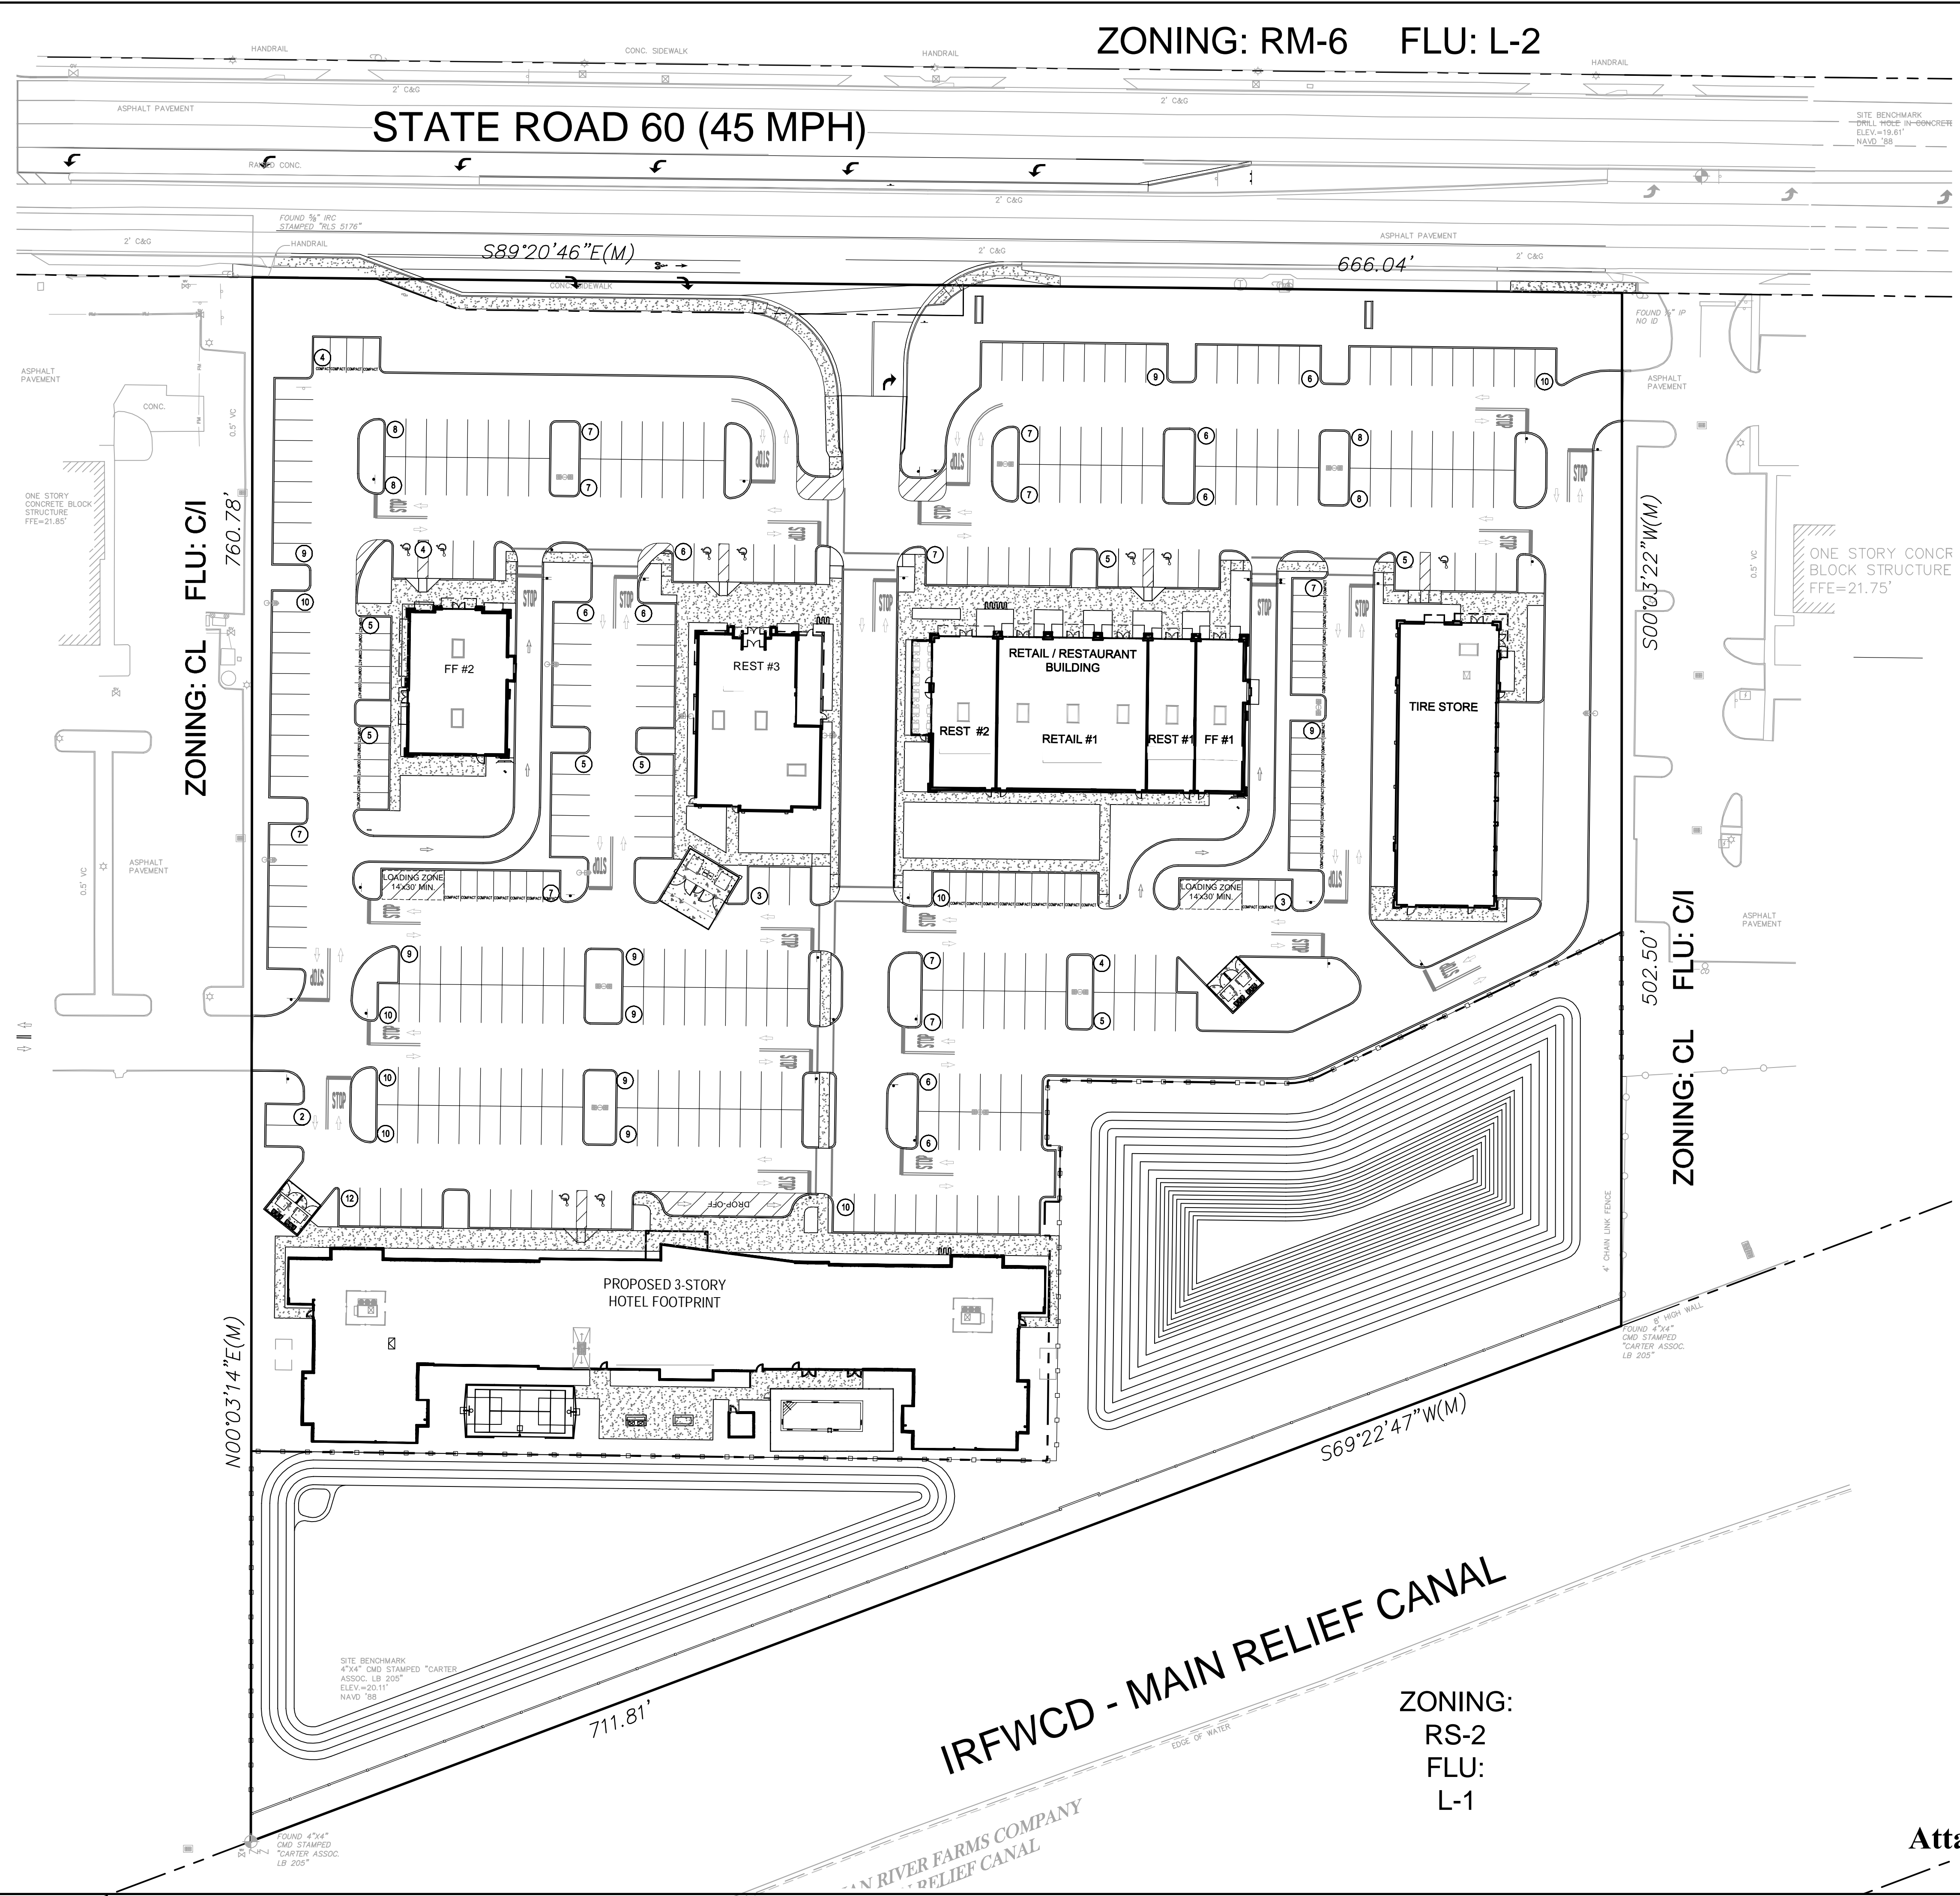

ZONING: RM-6 FLU: L-2

STATE ROAD 60 (45 MPH)

ZONING: CL FLU: C/I

ZONING: CL FLU: C/I

ZONING: RS-2 FLU: L-1

IRFWCD - MAIN RELIEF CANAL

NO.	REVISIONS	DATE	BY

**Kimley»Horn**  
 © 2017 KIMLEY-HORN AND ASSOCIATES, INC.  
 445 24TH STREET, SUITE 200, VERO BEACH, FL 32960  
 PHONE: 772-794-4100  
 WWW.KIMLEY-HORN.COM CA 00000696

LICENSED PROFESSIONAL  
 CHRISTOPHER J. HOLLEN, P.E.  
 FLORIDA LICENSE NUMBER  
 74685

KHA PROJECT  
 147532008  
 DATE  
 09/12/2016  
 SCALE AS SHOWN  
 DESIGNED BY DFD  
 DRAWN BY DFD  
 CHECKED BY CJH

**CONCEPTUAL PD PLAN**

**VERO BEACH SQUARE**  
 5125 20th ST, VERO BEACH, FL 32966  
 PREPARED FOR  
**KONOVER SOUTH, INC**  
 VERO BEACH, FLORIDA

SHEET NUMBER  
**6210**

Attachment 6