


SIGNATURE

DATE

4th Place / Charlie Harris Rd.

4th Street / Citrus Road

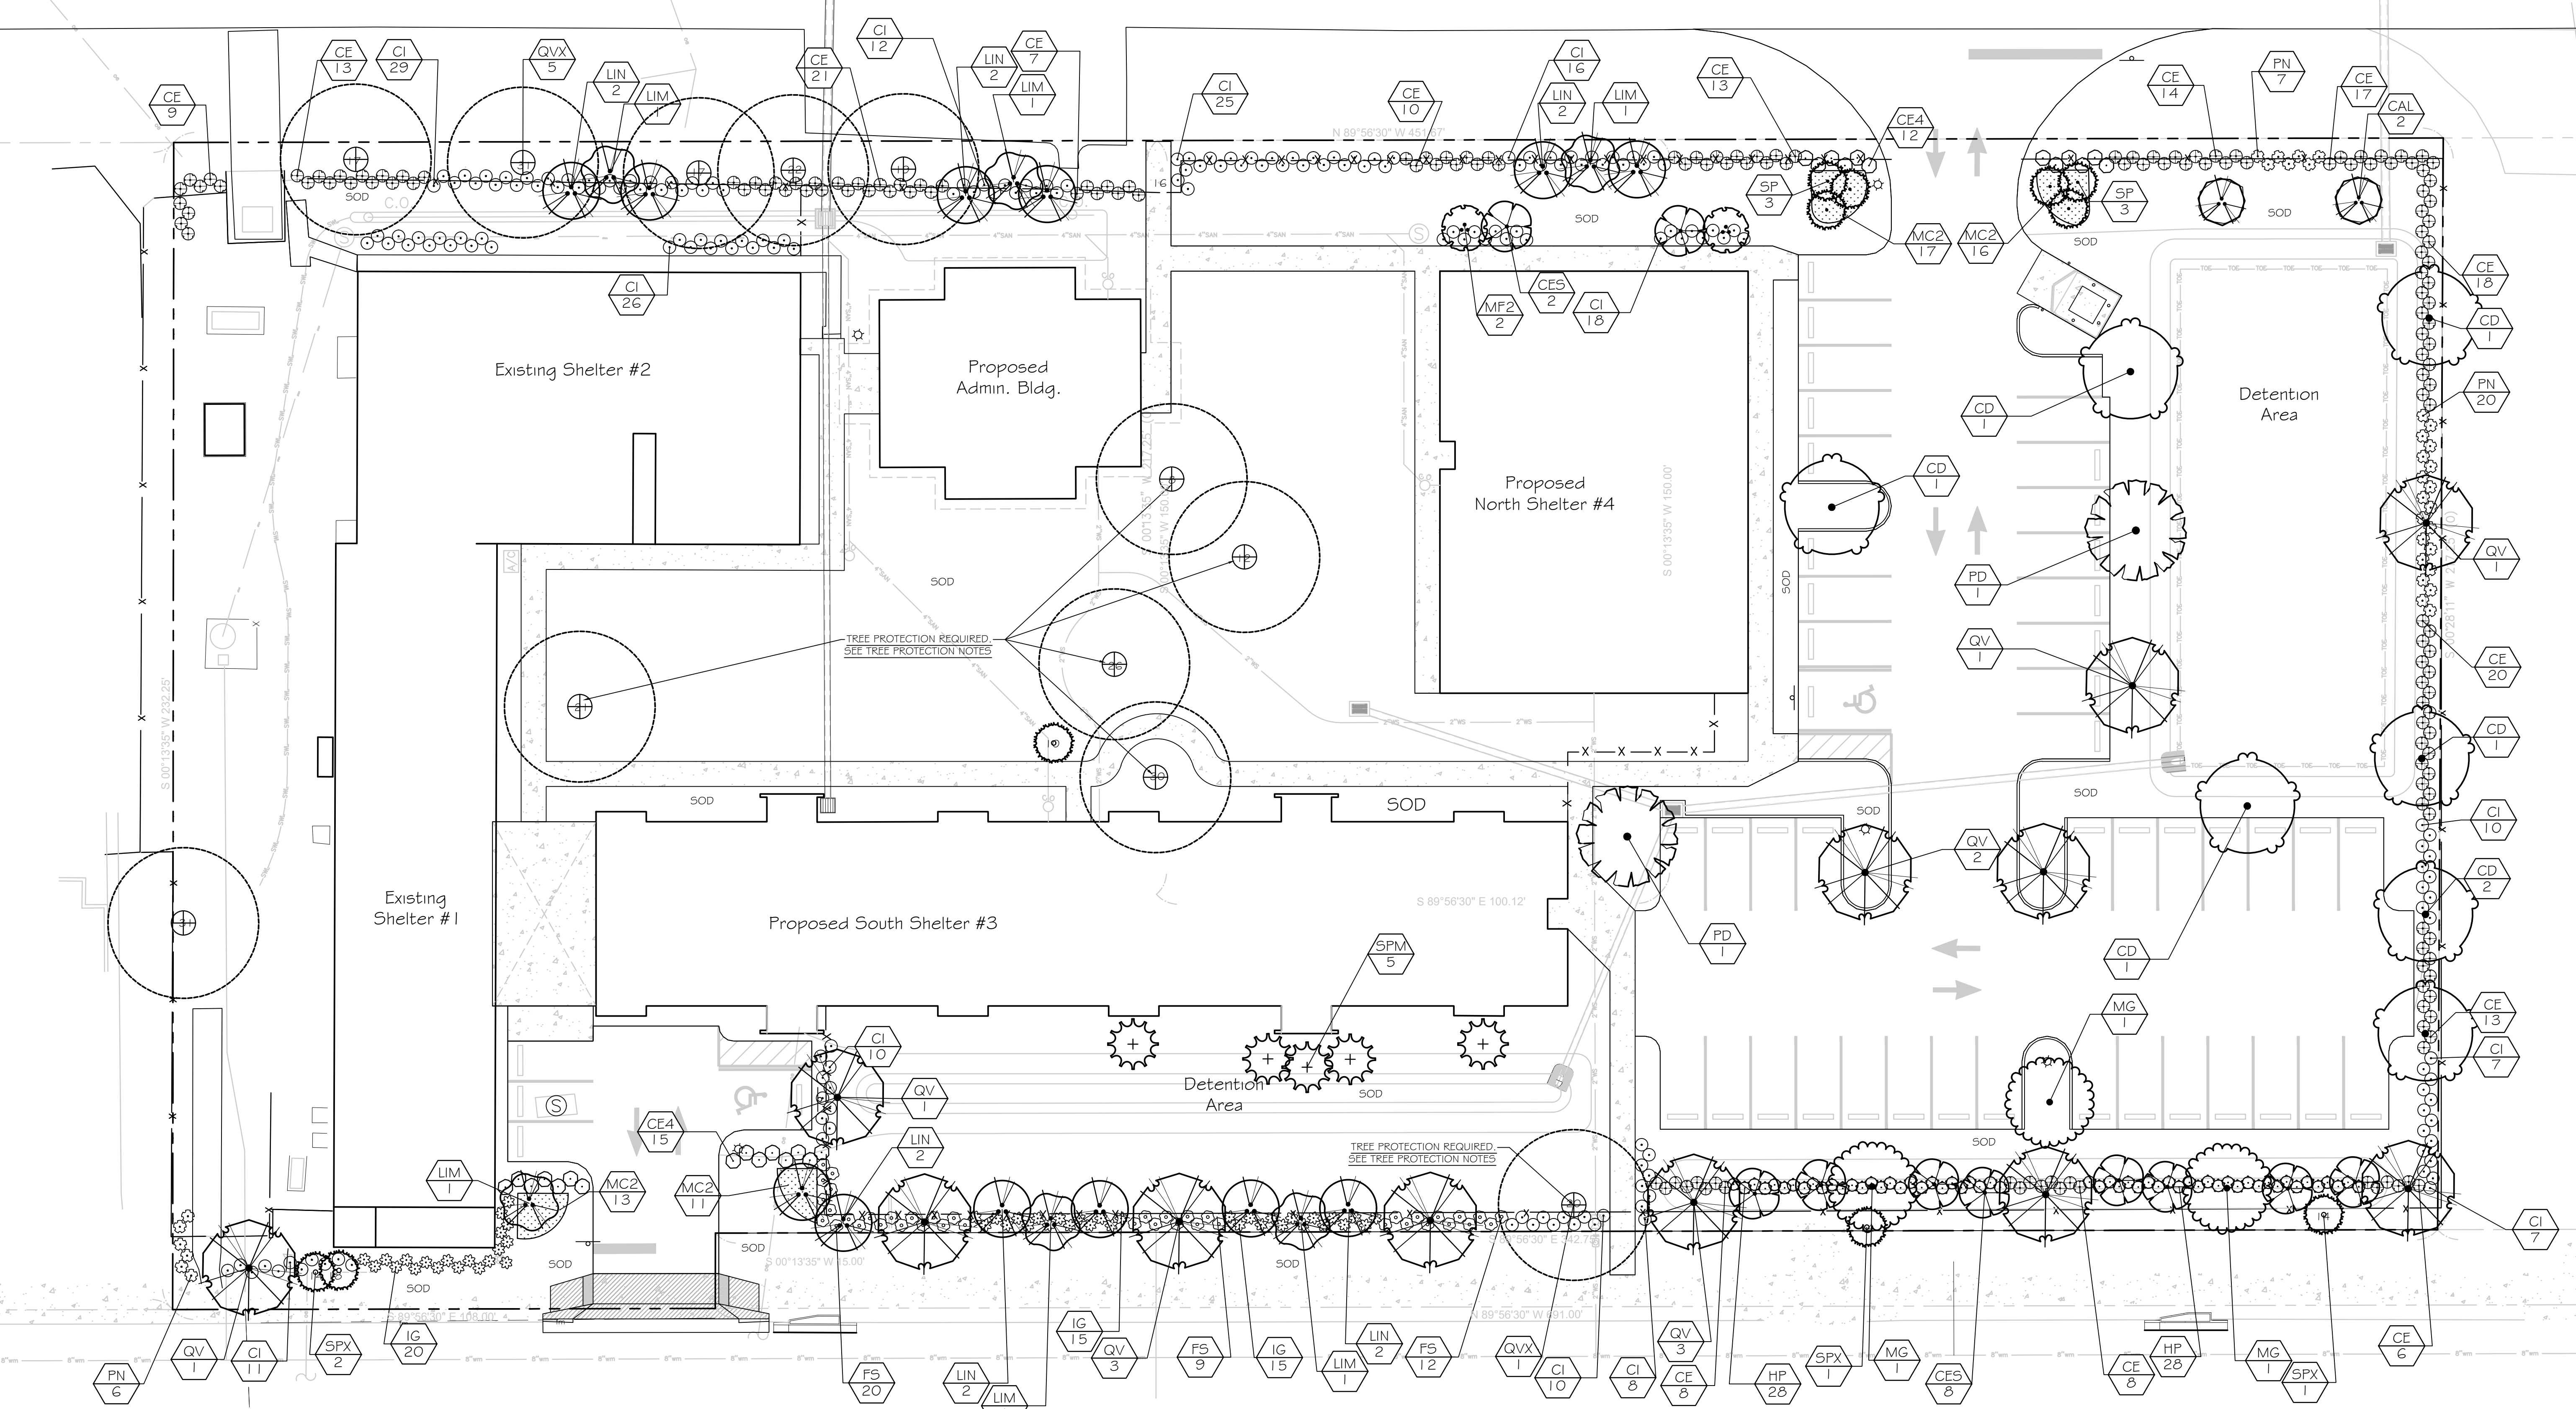

HOPE FOR FAMILIES
715 4TH Place - Vero Beach, FL
LANDSCAPE PLAN

© Copyright:
The following drawings are instruments of service to the Landscape Architect. All ideas, designs, arrangements, and plans indicated or represented by the drawing are owned by and the property of the designer, and were created, evolved, and developed for use on and in connection with the specified project. None of such ideas, designs, arrangements, or plans shall be used by or disclosed to any person, firm, or corporation for any purpose whatsoever without the written permission of the designer.

Job No. 23023
Drawn By RP
Checked By RP
Approved By
Submission Dates 9-29-23

Revision Dates 11-20-23

