


PROJECT PATH: X:\PROJECTS\21009 - IRC ADMIN COMPLEX NATIVE GARDEN DRAWINGS\CADENCE\DC\CONSTRUCTION DOCUMENTATION\21009_CD PLANS.DWG

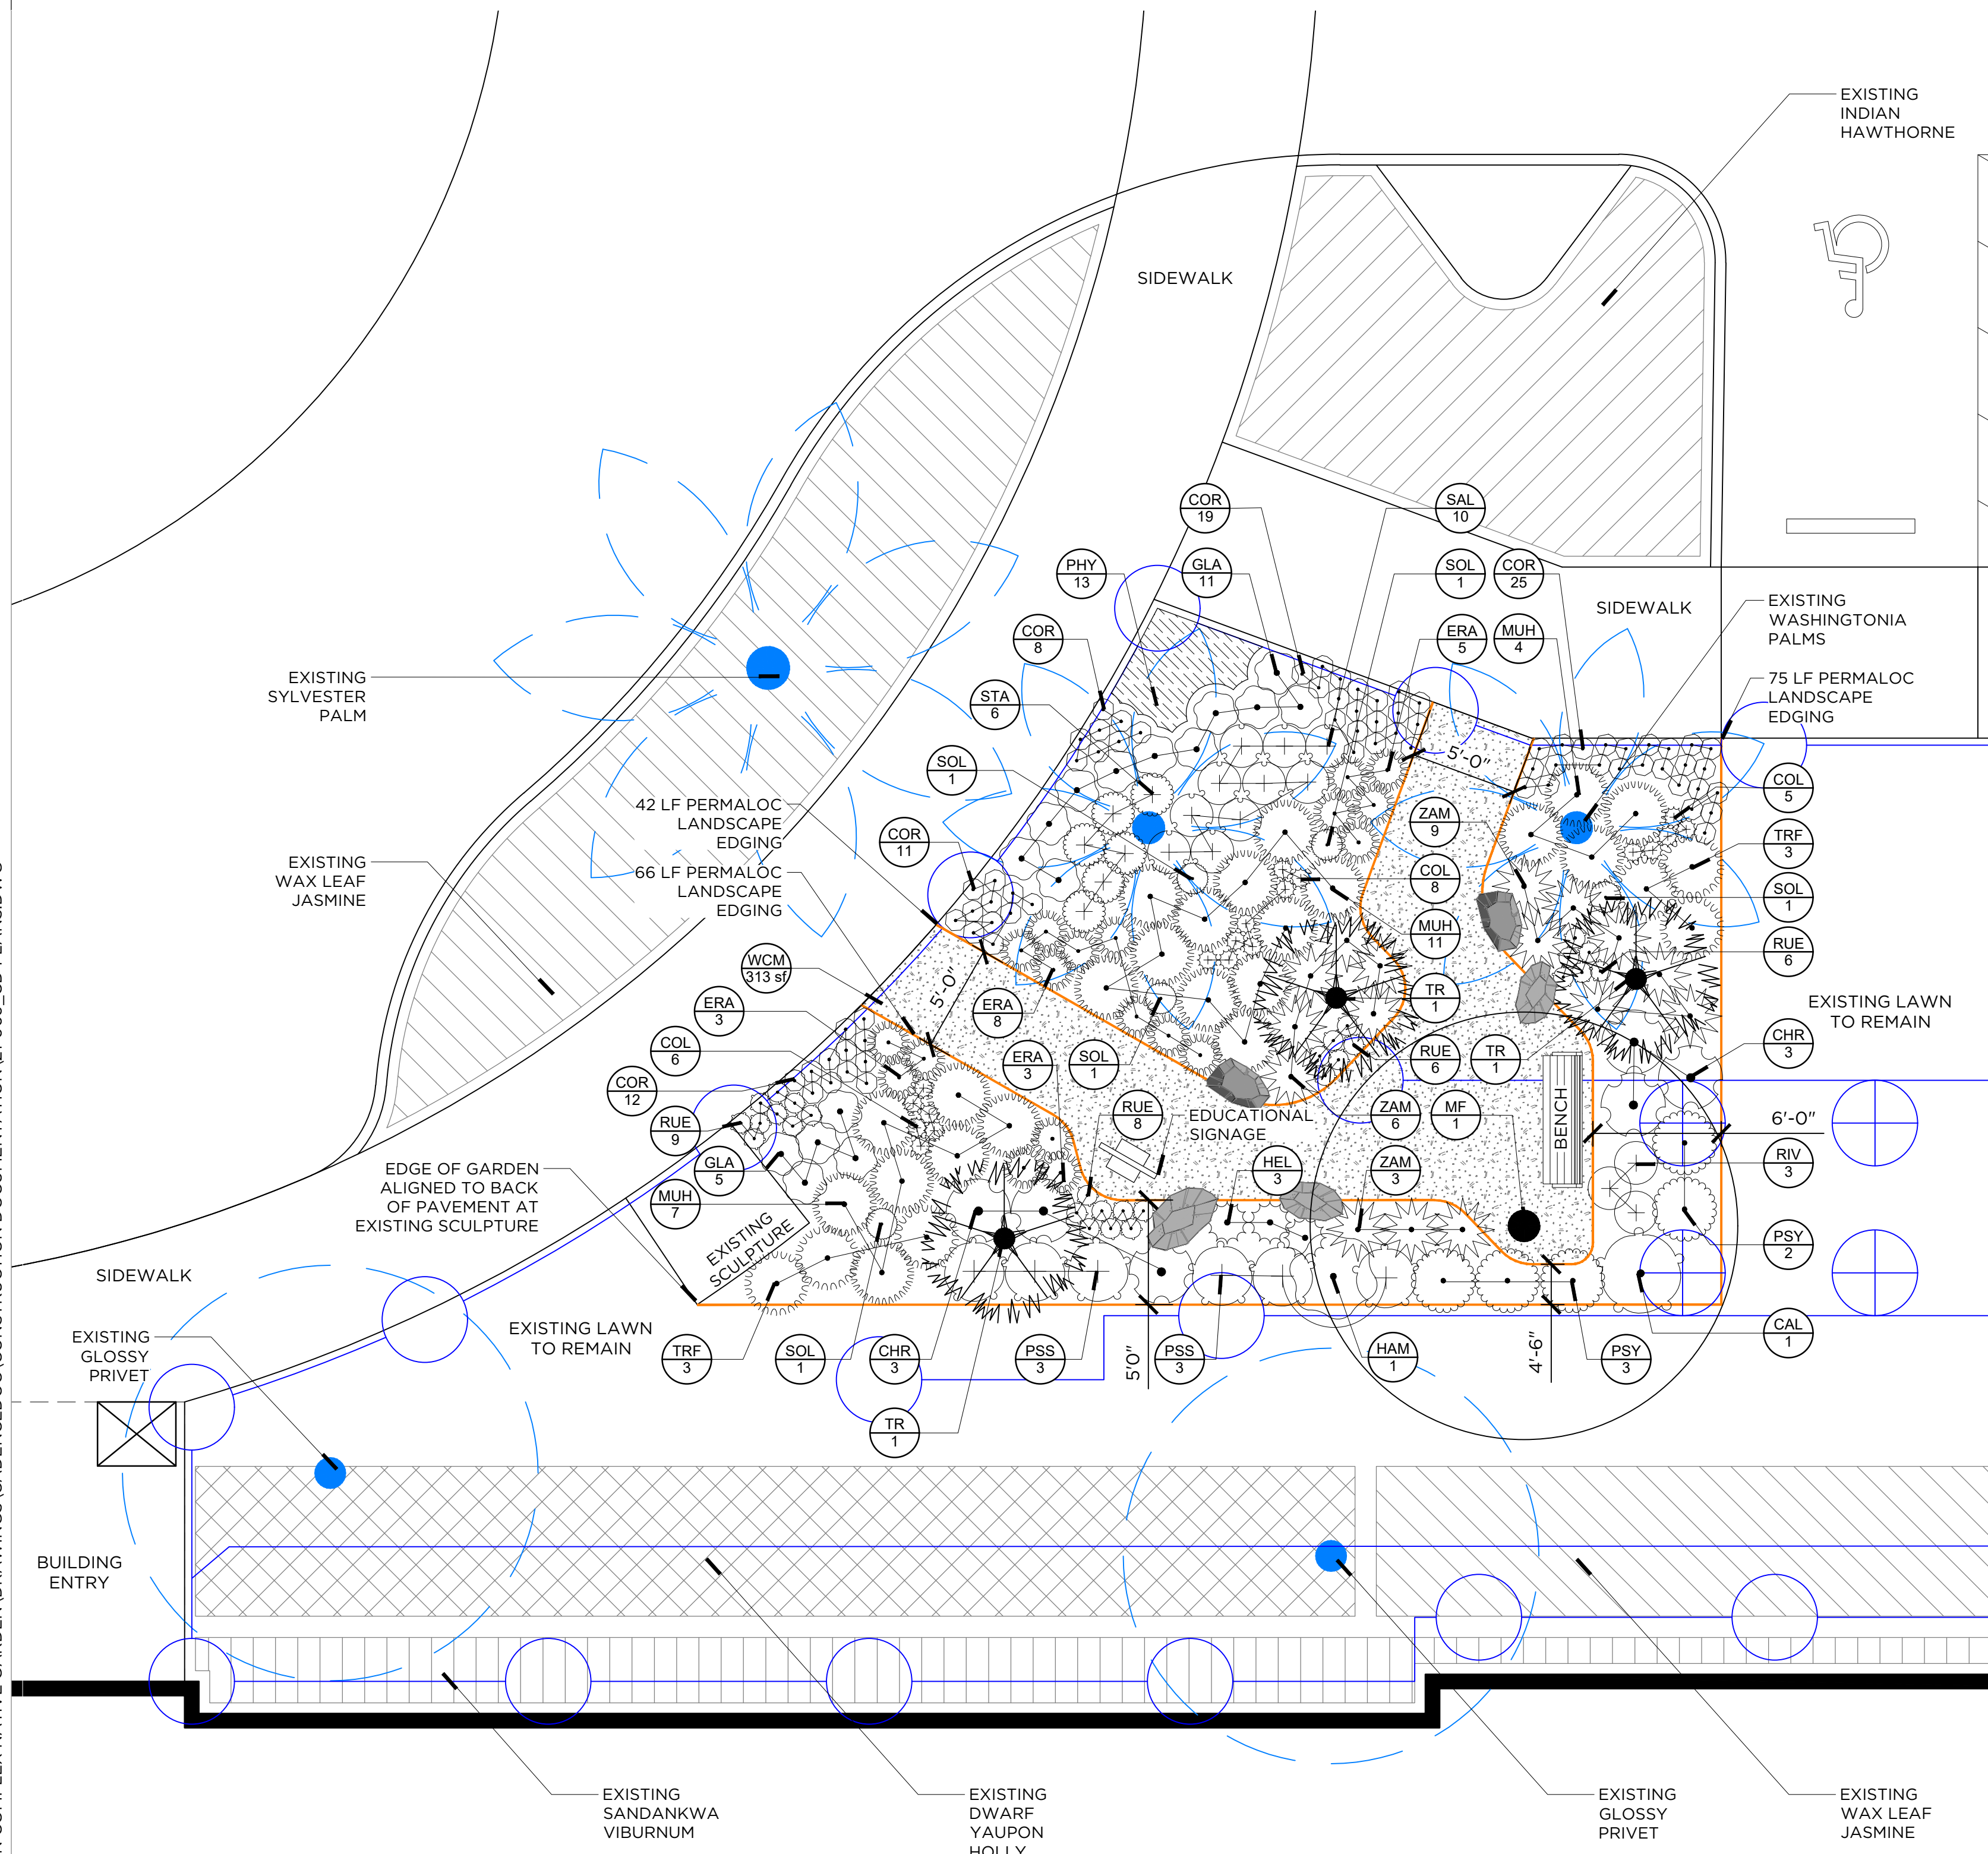


PLANT SCHEDULE

TREES	QTY	BOTANICAL NAME	COMMON NAME	NATIVE	SPACING	SIZE	CONT	SPECIFICATIONS
MF	1	Myrcianthes fragrans	Simpson's Stopper	Y	See Plan	12" - 14" OA	65 - 100 gal	Standard
PALMS	QTY	BOTANICAL NAME	COMMON NAME	NATIVE	SPACING	SIZE	CONT	SPECIFICATIONS
TR	3	Thrinax radiata	Florida Thatch Palm	Y	See Plan	6' OA	25 gal	Standard
SHRUBS	QTY	BOTANICAL NAME	COMMON NAME	NATIVE	SPACING	SIZE	CONT	SPECIFICATIONS
CAL	1	Callicarpa americana	American Beautyberry	Y	See Plan	36" HT X 36" SPR	7 gal	Full Structure
CHR	6	Chrysobalanus icaco 'Horizontalis'	Horizontal Cocoplum	Y	36" o.c.	24" HT X 24" SPR	7 gal	Bush, Full to Base
HAM	1	Hamelia patens	Firebush	Y	See Plan	24" HT X 24" SPR	7 gal	Standard
HEL	3	Heliotropium angiospermum	Scorpion's Tail	Y	24" o.c.	18" HT X 18" SPR	1 gal	Full Structure w/ Blooms
PSS	6	Psychotria sulzneri	Dull Leaf Wild Coffee	Y	36" o.c.	30" HT X 24" SPR	3 gal	Bush, Full to Base
PSY	5	Psychotria nervosa	Shiny-leaf Wild Coffee	Y	36" o.c.	30" HT X 24" SPR	3 gal	Bush, Full to Base
RIV	3	Rivina humilis	Rouge Plant	Y	24" o.c.	24" HT X 18" SPR	1 gal	Full Structure w/ Blooms
RUE	29	Ruellia caroliniensis	Carolina Wild Petunia	Y	12" o.c.	18" HT X 12" SPR	1 gal	Full Structure w/ Blooms
ZAM	16	Zamia integrifolia	Coontie	Y	30" o.c.	24" HT X 24" SPR	7 gal	Full Structure
GRASSES	QTY	BOTANICAL NAME	COMMON NAME	NATIVE	SPACING	SIZE	CONT	SPECIFICATIONS
ERA	19	Eragrostis elliottii	Elliot's Love Grass	Y	24" o.c.	18" HT X 18" SPR	1 gal	Full Structure
MUH	22	Muhlenbergia capillaris	Pink Muhly	Y	36" o.c.	24" HT X 24" SPR	1 gal	Full Structure
TRF	13	Tripsacum floridanum	Florida Gamagrass	Y	36" o.c.	24" HT X 24" SPR	1 gal	Full Structure
PERENNIALS	QTY	BOTANICAL NAME	COMMON NAME	NATIVE	SPACING	SIZE	CONT	SPECIFICATIONS
COL	19	Coreopsis leavenworthii	Leavenworth's Tickseed	Y	12" o.c.	12" HT X 12" SPR	1 gal	Full Structure w/ Blooms
COR	75	Coreopsis lanceolata	Lanceleaf Tickseed	Y	12" o.c.	12" HT X 12" SPR	1 gal	Full Structure w/ Blooms
GLA	16	Glandularia maritima	Beach Verbena	Y	24" o.c.	18" HT X 24" SPR	1 gal	Full Structure w/ Blooms
SAL	10	Salvia coccinea	Scarlet Sage	Y	24" o.c.	18" HT X 24" SPR	1 gal	Full Structure w/ Blooms
SOL	5	Solidago odora chapmanii	Chapman's Sweet Goldenrod	Y	24" o.c.	18" HT X 12" SPR	1 gal	Full Structure w/ Blooms
STA	6	Stachytarpheta jamaicensis	Blue Porterweed	Y	24" o.c.	12" HT X 12" SPR	1 gal	Full Structure w/ Blooms
GROUND COVERS	QTY	BOTANICAL NAME	COMMON NAME	NATIVE	SPACING	SIZE	CONT	SPECIFICATIONS
PHY	13	Phylla nodiflora	Frogfruit	Y	16" o.c.	6" HT X 12" SPR	1 gal	Full Structure w/ Blooms
MULCHES	QTY	BOTANICAL NAME	COMMON NAME	NATIVE	SPACING	SIZE	CONT	SPECIFICATIONS
WCM	313 sf	Wood Chip Mulch	Wood Chip Mulch	N/A	N/A	N/A	N/A	Min. 3" Depth, Used for Path
---	845 sf	Pine Straw Mulch	Pine Straw Mulch	N/A	N/A	N/A	N/A	Min. 3" Depth, Used in Planting Beds
BOULDERS	QTY	BOTANICAL NAME	COMMON NAME	NATIVE	SPACING	SIZE	CONT	SPECIFICATIONS
---	5	Florida Field Stone	Florida Field Stone	N/A	N/A	VARIETY 48"-36" L X 24"-18" W X 18"-24" H	N/A	Set along Path
MISCELLANEOUS	QTY	BOTANICAL NAME	COMMON NAME	NATIVE	SPACING	SIZE	CONT	SPECIFICATIONS
---	192 lf	Permaloc Landscape Edging	Permaloc Landscape Edging	N/A	N/A	N/A	N/A	See Detail 1 on Sheet L4

NOTES

1. Plant size specifications take precedence over container size.
2. Existing irrigation lines and head locations are shown in dark blue based upon the provided Irrigation Plan from County Staff to Pelican Island Audubon Society.

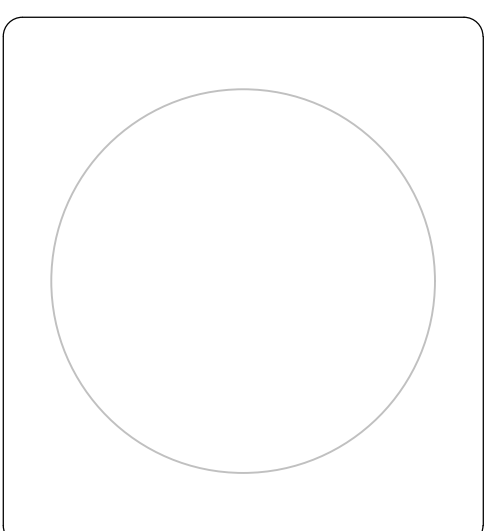

Project:
**INDIAN RIVER COUNTY ADMINISTRATION
COMPLEX NATIVE PLANT GARDEN**
1801 27th STREET
VERO BEACH, FLORIDA 32960

REVISIONS & MILESTONES

NO.	DESCRIPTION	DATE

CONSTRUCTION DOCUMENTATION
PROJECT NO: 21009
DRAWN BY: SD
CHK'D BY: RB
DATE: SEPTEMBER 9, 2021
SCALE: 3/16" = 1'-0"

NORTH