


ASSESSMENT MAP

51ST AVENUE PETITION MILLINGS
PROJECT IN THE
WINTER BEACH HIGHLANDS SUBDIVISION
AND OTHER LANDS AS DESCRIBED BELOW

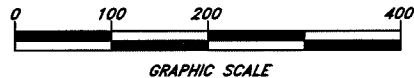


LEGEND

 = PROPERTY TO BE ASSESSED

 = STREET TO RECEIVE MILLINGS

NOTE: LOT AREAS ARE PER THE INDIAN RIVER COUNTY PROPERTY APPRAISER

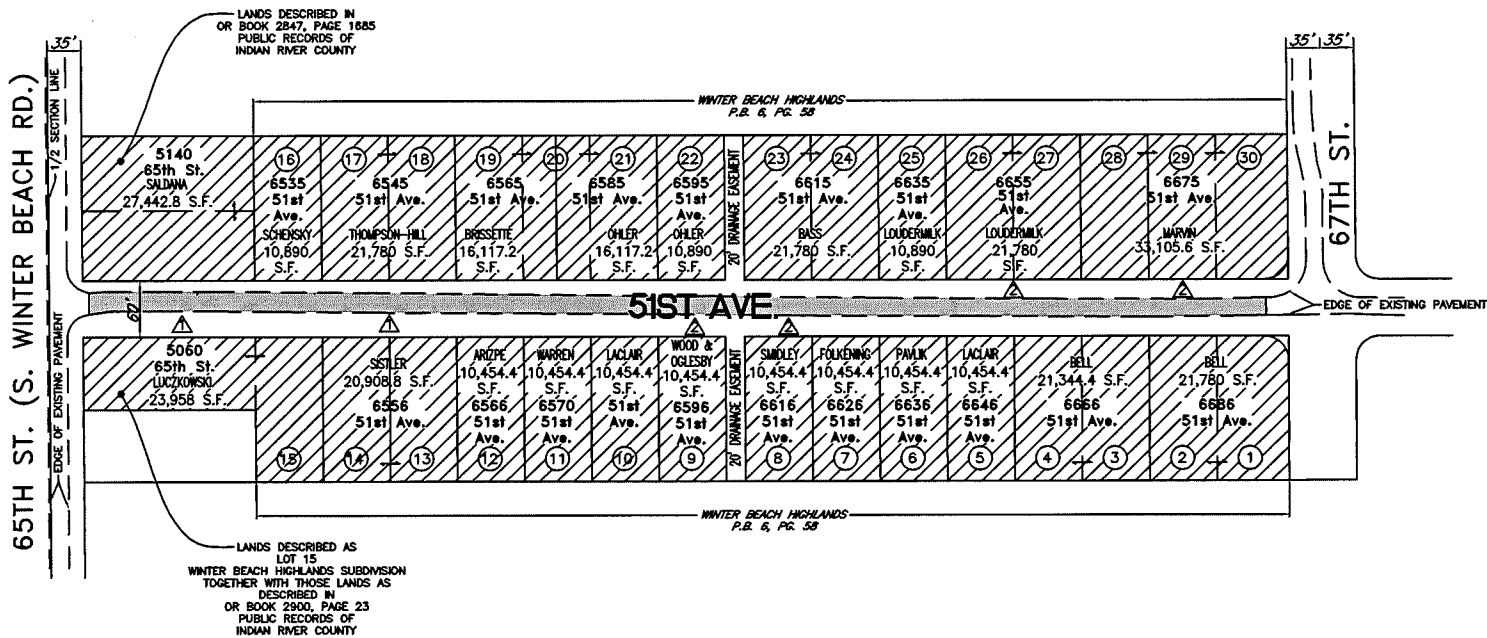

DESIGNED BY: M. D. NIXON	SECTION 9	DATE: 2/3/16
DRAWN BY: K. P. HANSEN	TOWNSHIP 32S	COUNTY PROJECT NO. 1511
APPROVED BY: M. D. NIXON	RANGE 59C	
	FIELD BOOK NO. ---	PAGE ---

51ST AVENUE PETITION MILLINGS (65TH ST. TO 67TH ST.) ASSESSMENT MAP

SHEET
1
OF
1

No.	Revision	Date	By	INDIAN RIVER COUNTY
△	UPDATE PROPERTY OWNERS AND LOTS	11/2/16	K.P.H.	1801 27th STREET VERO BEACH, FL 32960 (772) 567-8000
△	UPDATE PROPERTY OWNERS AND LOTS	4/11/16	K.P.H.	

