

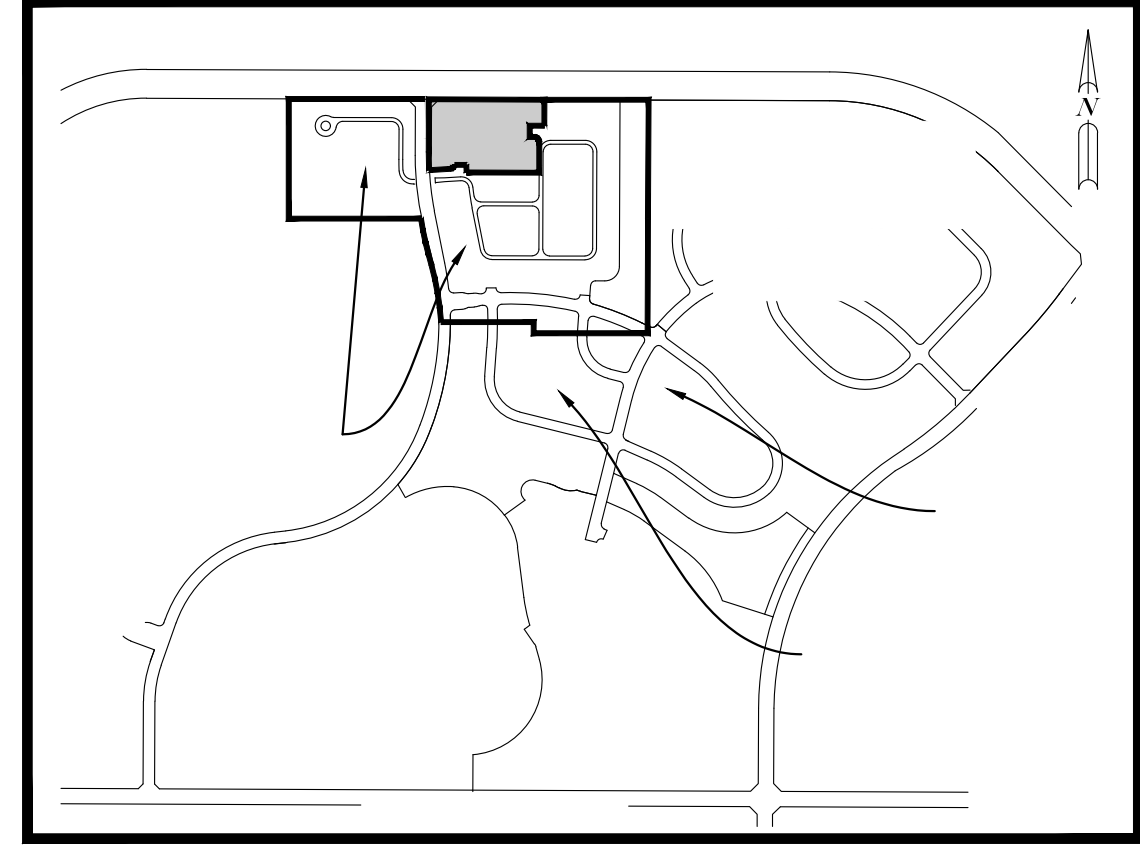


MAGNOLIA COURT AT WATERWAY VILLAGE PD PHASE 2

BEING A REPLAT OF TRACT "COM", TRACT "C4" AND TRACT "C9", MAGNOLIA COURT AT WATERWAY VILLAGE PD (PODS H,I,J), ACCORDING TO THE PLAT THEREOF AS RECORDED IN PLAT BOOK 30, PAGE 87, PUBLIC RECORDS OF INDIAN RIVER COUNTY, FLORIDA.
SECTION 16, TOWNSHIP 32 SOUTH, RANGE 39 EAST, INDIAN RIVER COUNTY, FLORIDA

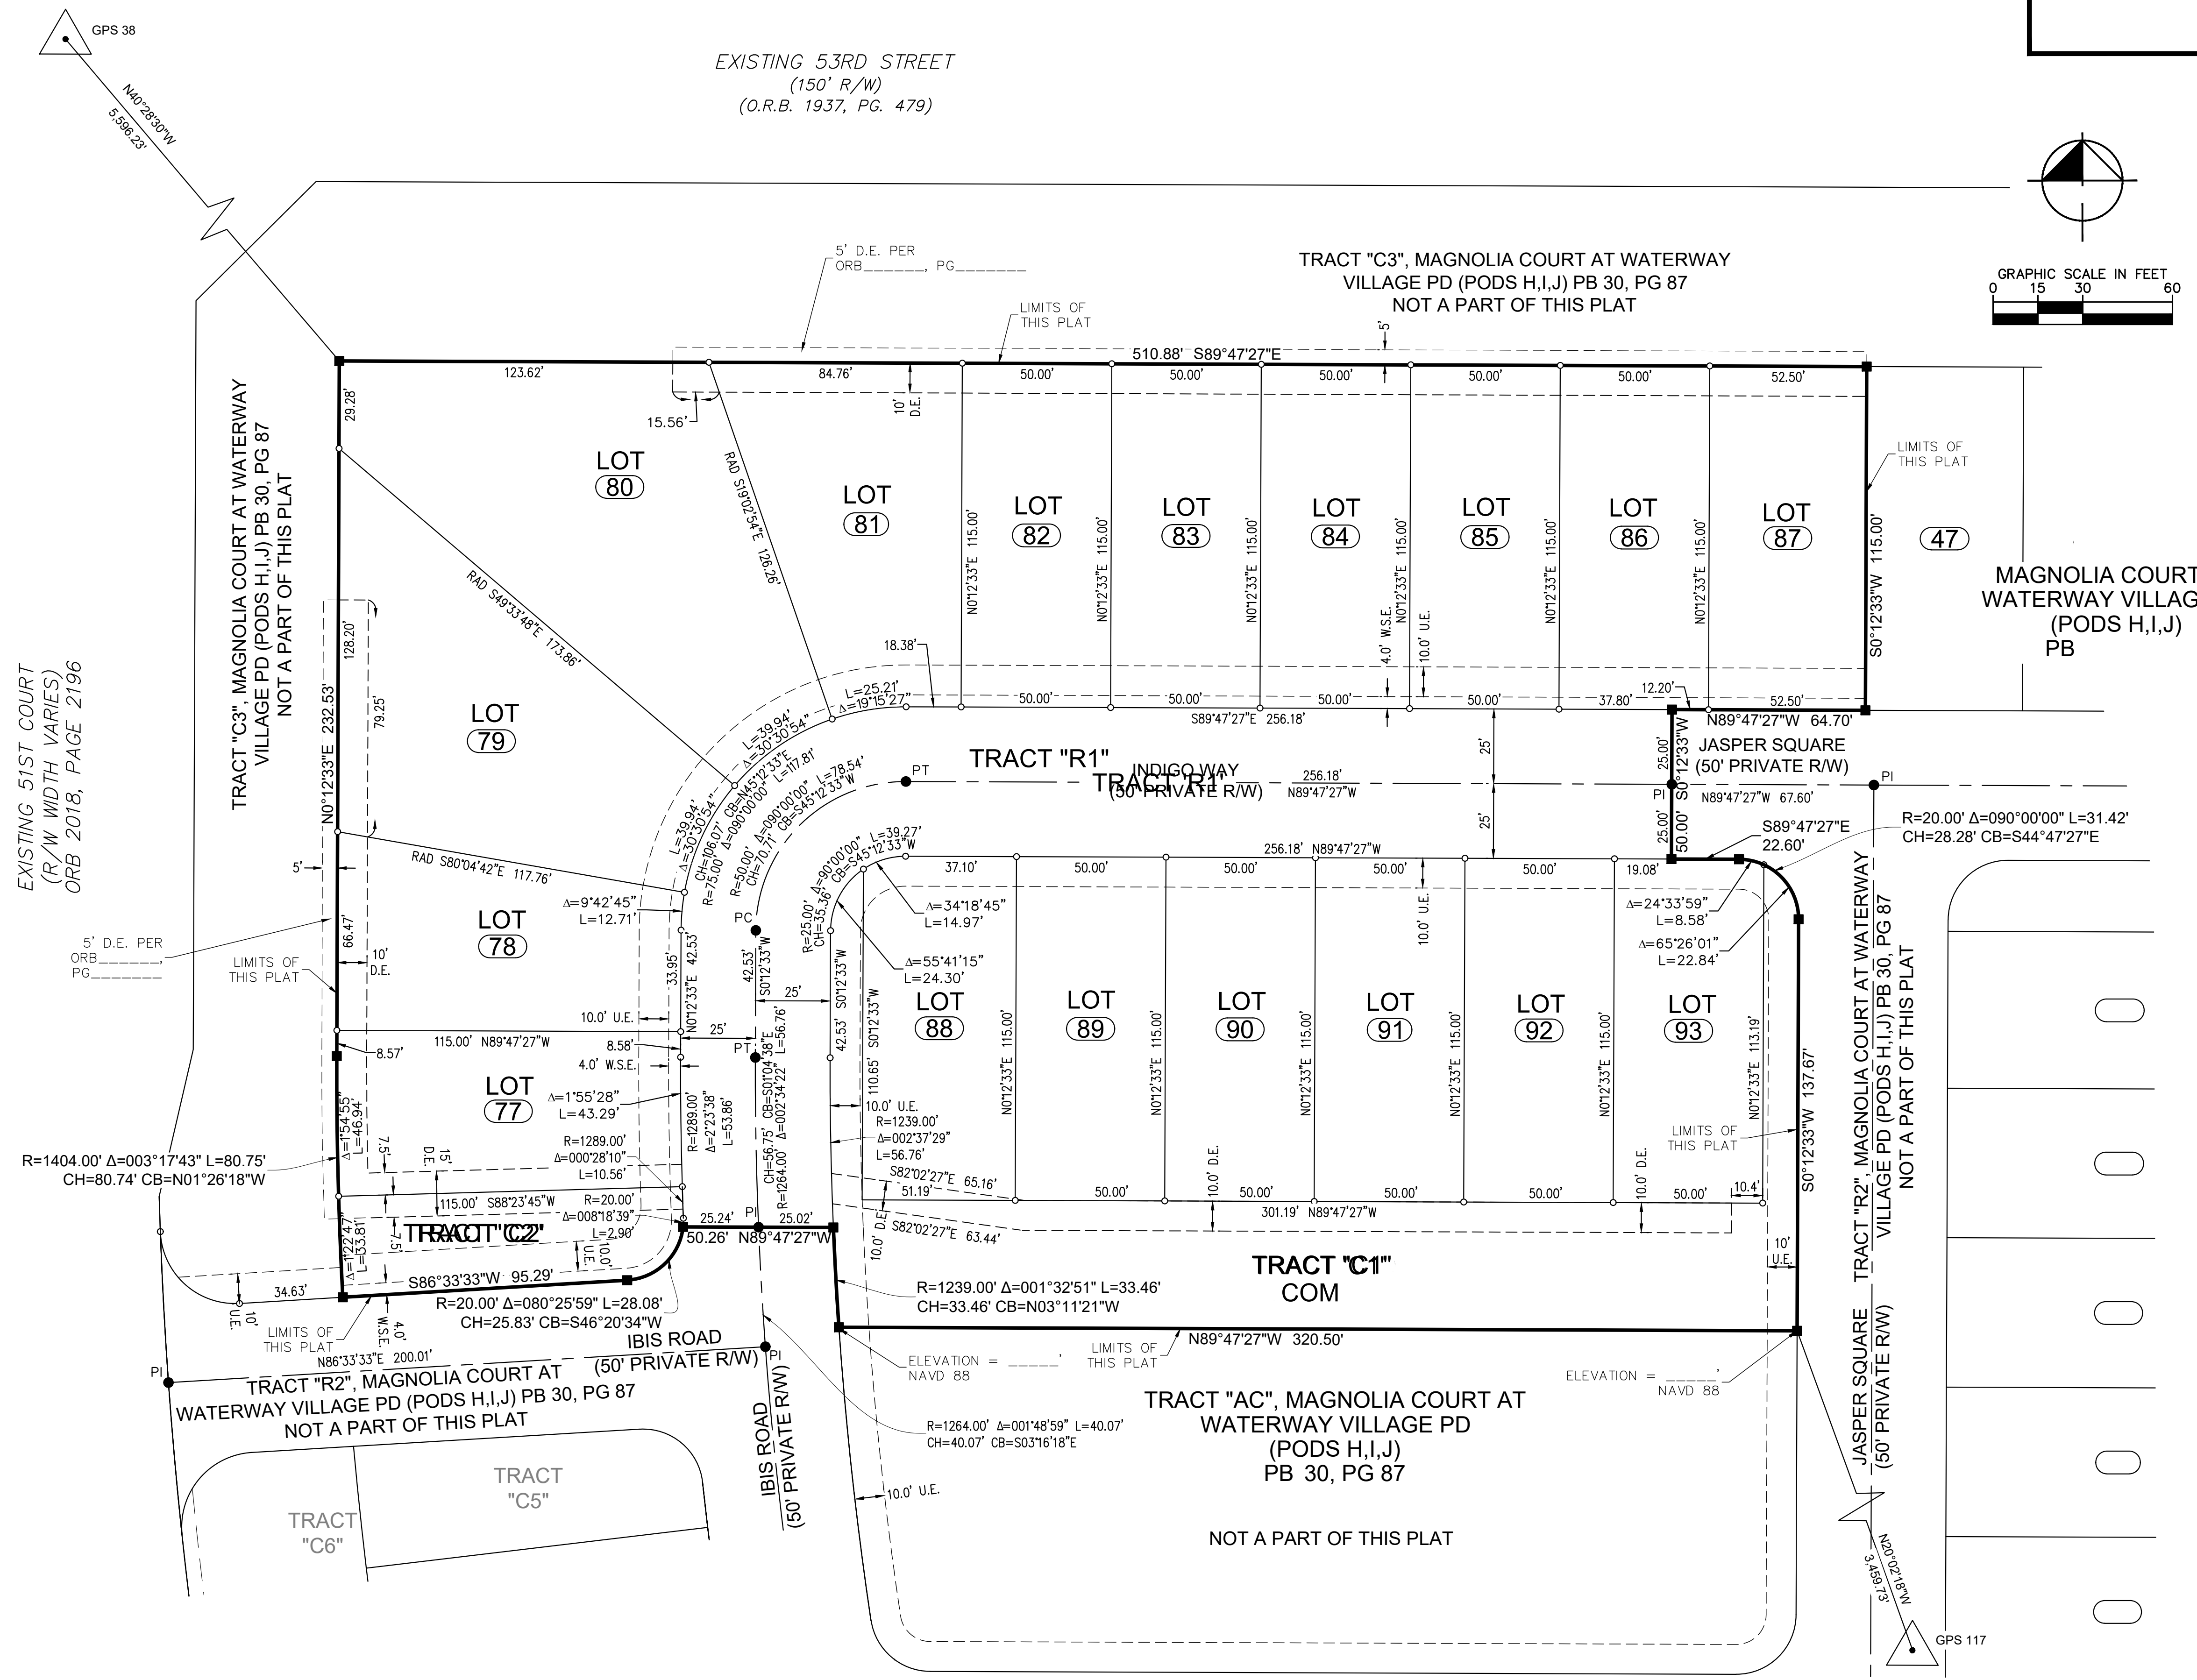

LEGEND OF SYMBOLS

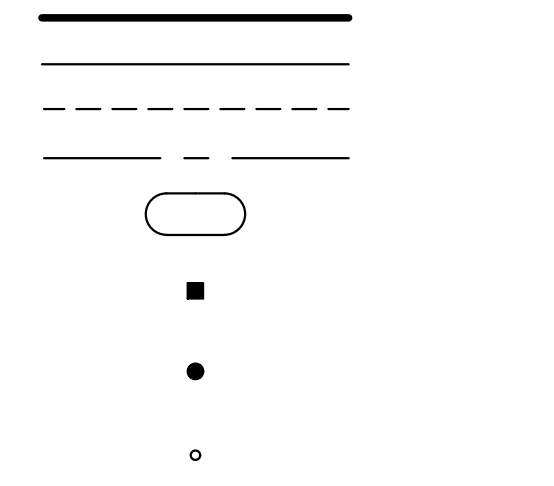

ABBREVIATIONS

THIS INSTRUMENT WAS PREPARED BY:
KIMLEY-HORN AND ASSOCIATES, INC
445 24TH STREET, SUITE 200
VERO BEACH, FLORIDA 32960
LB 696
ON MARCH 3, 2020

Plotted By: Procco, Michael Sheet Set: Waterway Village Plat 5.T Layout: 3 PLAT June 11, 2020 08:59:39am K:\VRB_Survey\047897015 WATERWAY\CADD\Comms\Final Plat\RePlat-New Lots-047897015.dwg