


58TH AVENUE (KINGS HIGHWAY) 130' R/W WIDTH

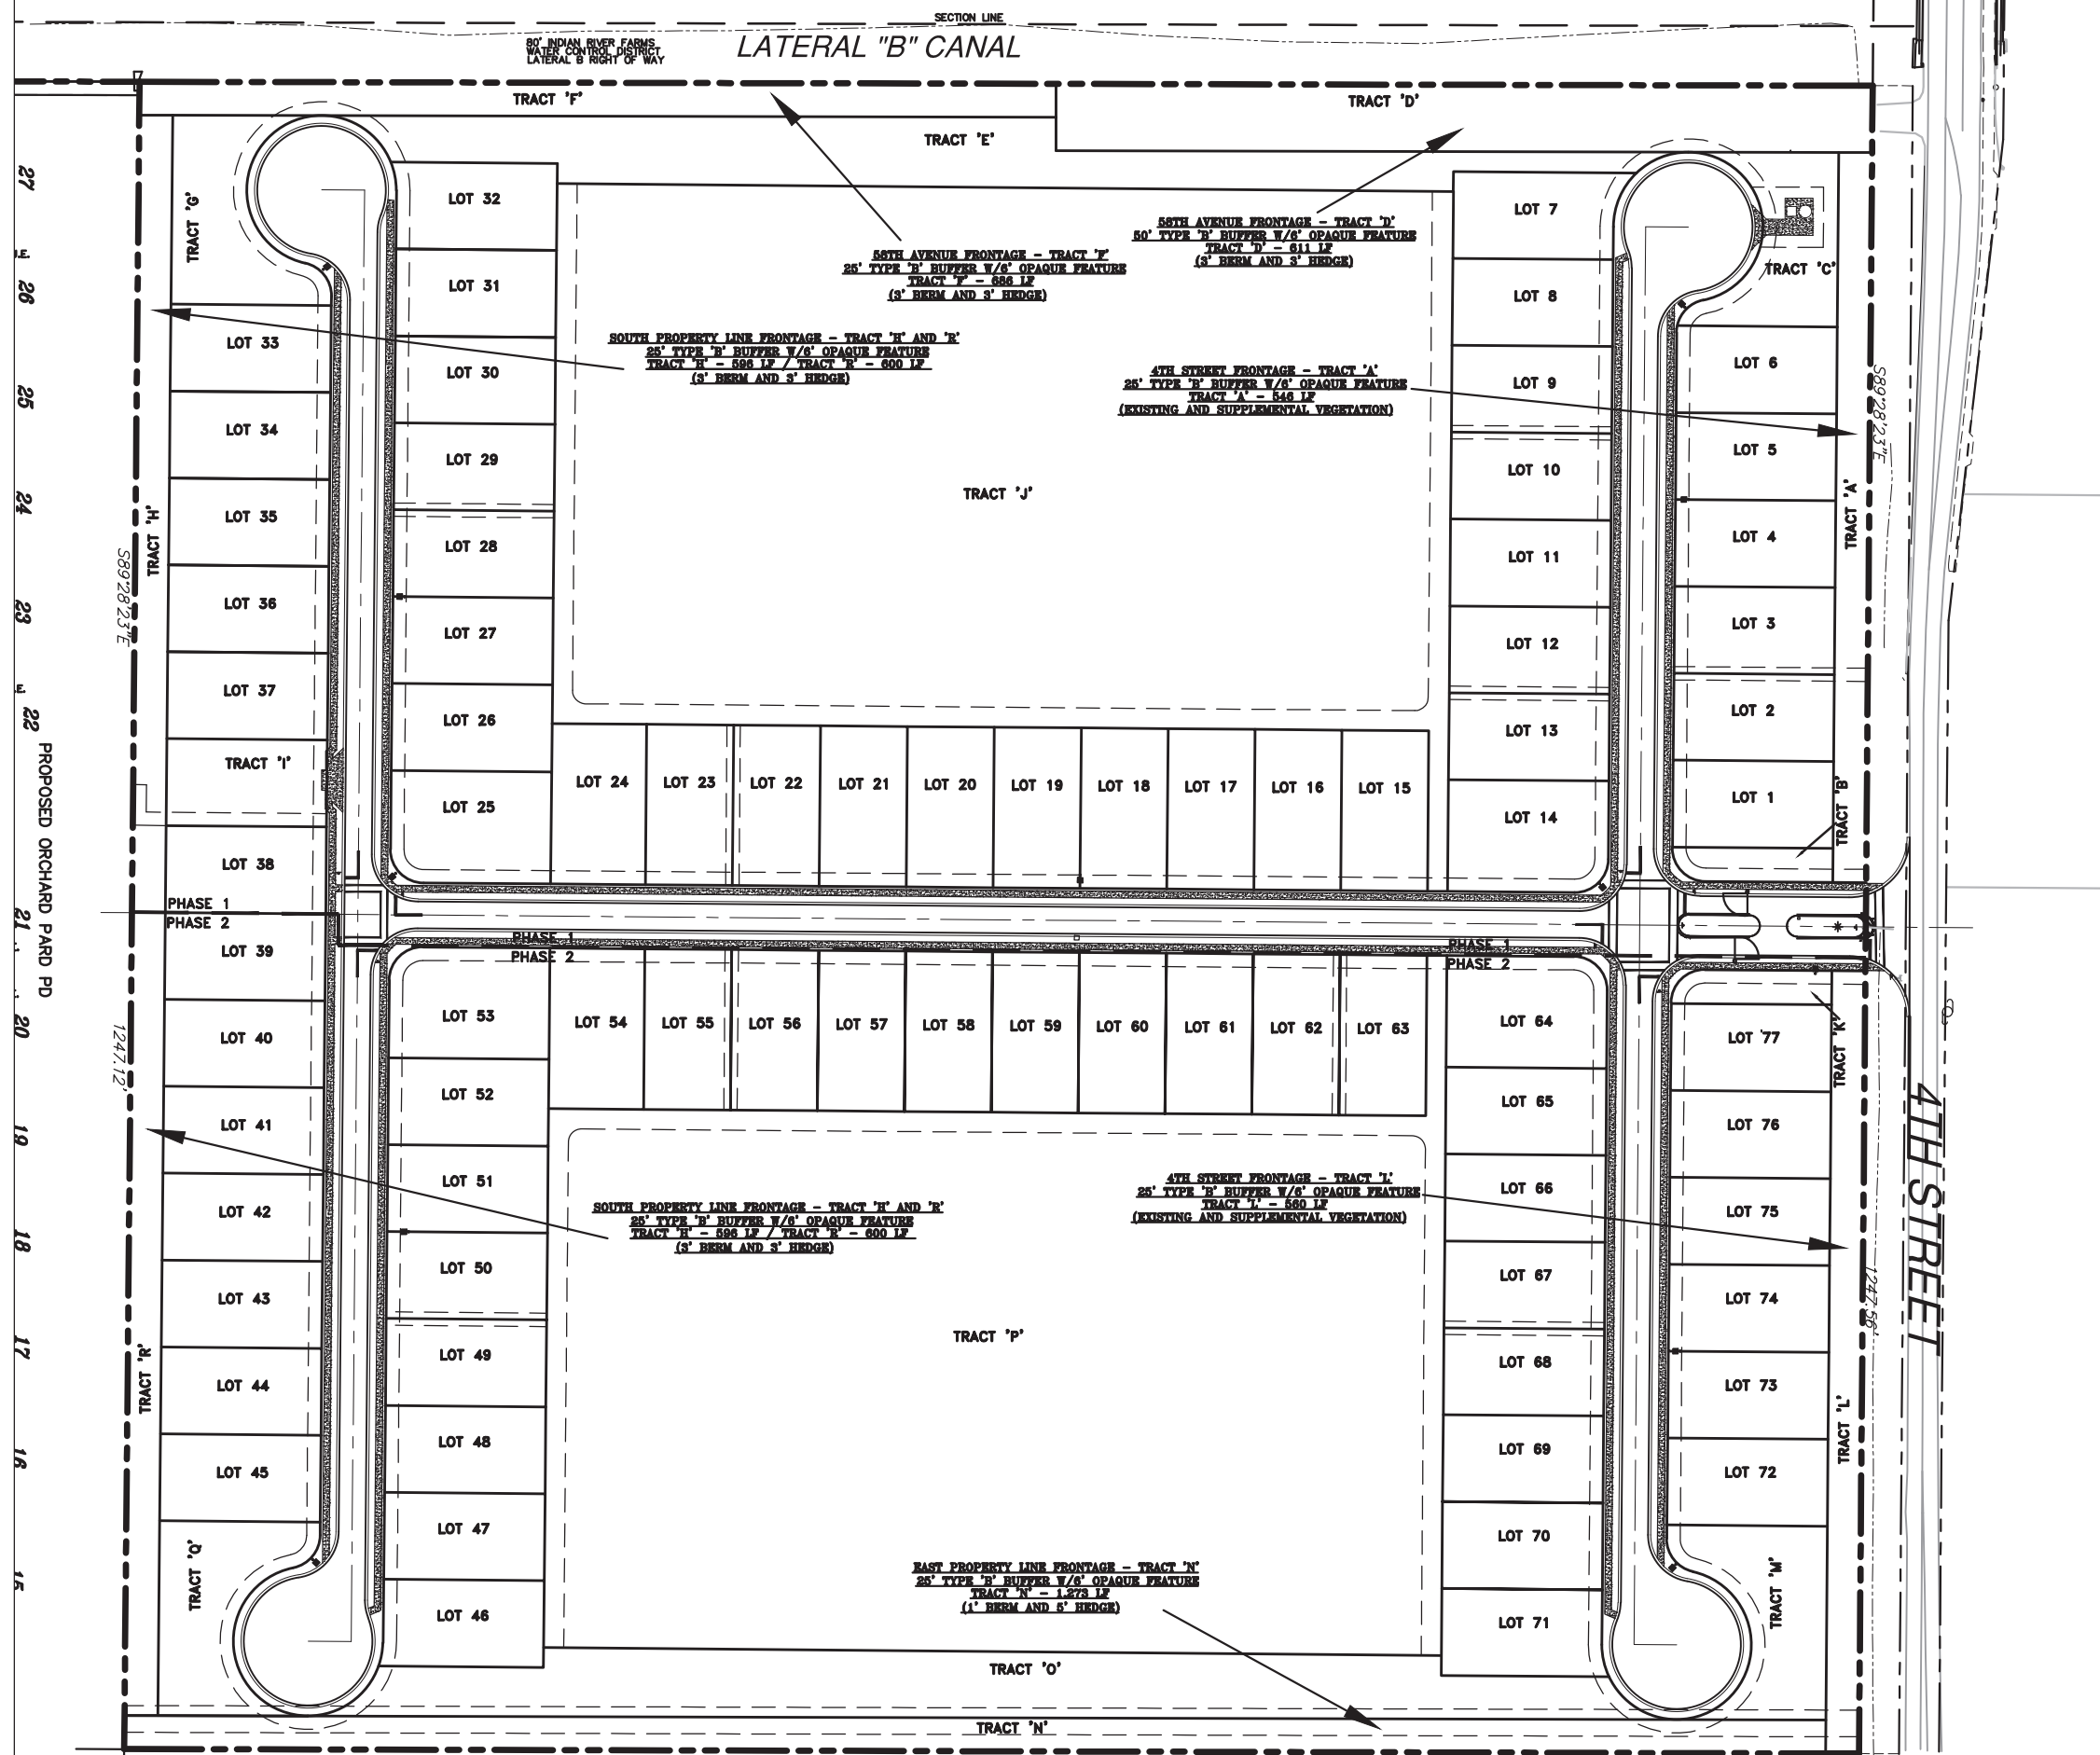

SCHULKE, BITTLE & STODDARD, L.L.C.
 CIVIL & STRUCTURAL ENGINEERING · LAND PLANNING · ENVIRONMENTAL PERMITTING
 CERTIFICATION OF AUTHORIZATION NO.: 00008668
 1717 INDIAN RIVER BLVD., SUITE 201 VERO BEACH, FLORIDA 32960
 TEL 772/770-9622 FAX 772/770-9496 EMAIL info@sbsengineers.com

