


***Legal Description & Sketch
for a Right-of-Way Abandonment
at the Reedwood Subdivision, Lot 21 Site
Indian River County, Florida***

*Sheet 2 of 2
Not Valid Without All Sheets*

UNPLATTED
O.R.B. 2317, PAGE 906

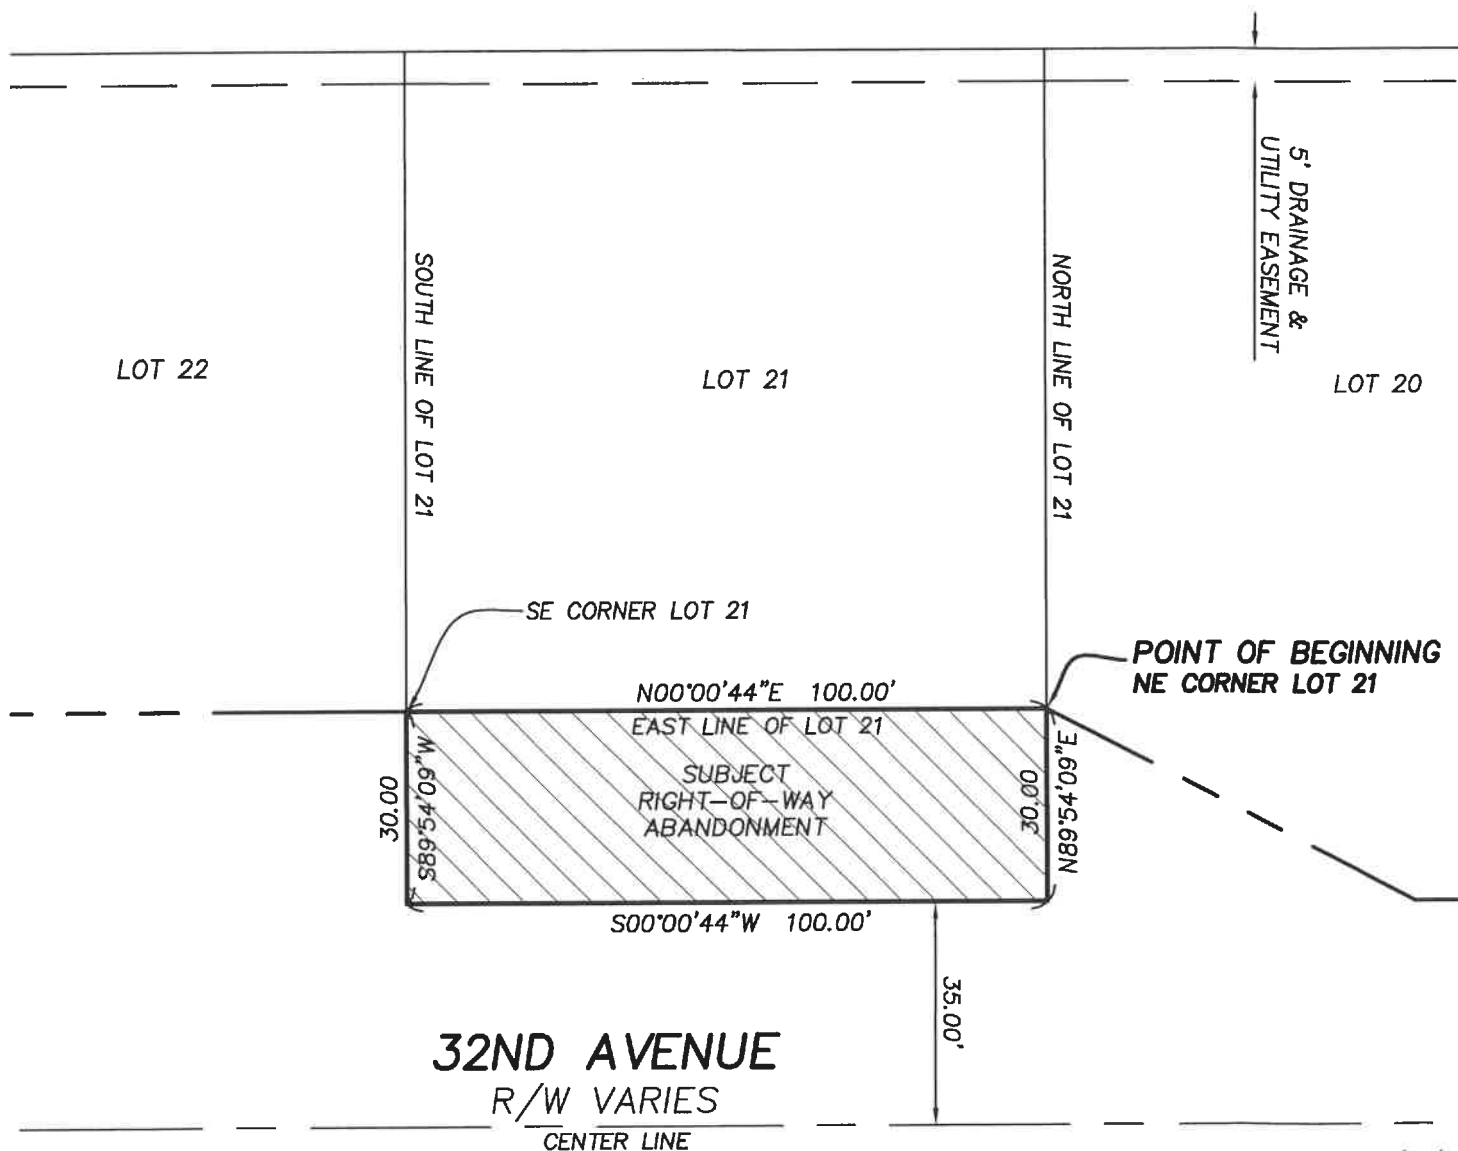

REVISED PER COMMENTS 7/21/22

LEGAL DESCRIPTION & SKETCH
"This is NOT a Boundary Survey"

Drawn by:
BMM

Checked by
DMT

File name
8136

Date
6/3/2022

Scale
1"=30'


Drawing Name
8136-rw-aband.dwg



Masteller, Moler & Taylor, Inc.
PROFESSIONAL SURVEYORS AND MAPPERS
LAND SURVEYING BUSINESS #4644

1655 27th Street, Suite 2 Vero Beach, Florida 32960
Phone: (772) 564-8050 Fax: (772) 794-0647

DAVID TAYLOR P.S.M. 5243

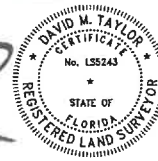

(SEAL)