




312 SOUTH HARBOR CITY BOULEVARD, SUITE 4
MELBOURNE, FLORIDA 32901
PHONE: (321) 725-3674 FAX: (321) 723-1159

CERTIFICATE OF PROFESSIONAL ENGINEERS
BUSINESS AUTHORIZATION: 4905
CERTIFICATE OF LAND SURVEYING
BUSINESS AUTHORIZATION: LB0004905

SCOTT M. GLAUBITZ, P.E. & P.L.S.
STATE OF FLORIDA, No. 33659 No. 4151

HASSAN A. KAMAL, P.E.
STATE OF FLORIDA, No. 41951

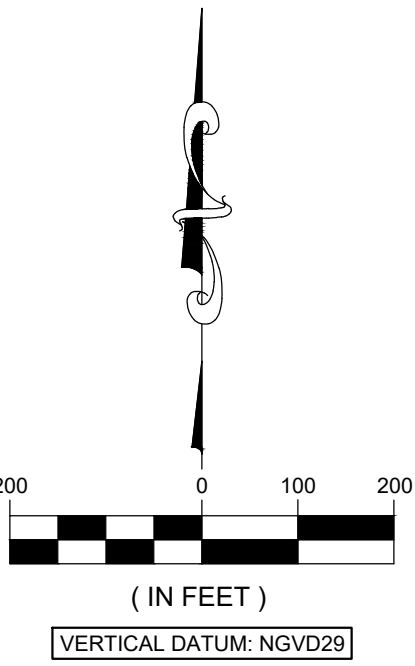

Δ	
Δ	
Δ	
Δ	
Δ	
Δ	
Δ	
COUNTY COMMENTS	09/05/2
COUNTY COMMENTS	7/2024
DATE:	05/21/2
DESIGN/DRAWN:	ALS/DR

PROJECT TITLE

**BLUEWATER BAY
86th AVENUE AA
PLAN**

SHEET TITLE

OVERALL PLAN

PROJECT NO.


11364.11.02

DRAWING NO.

113641102_400_002

SHEET

2 of 5

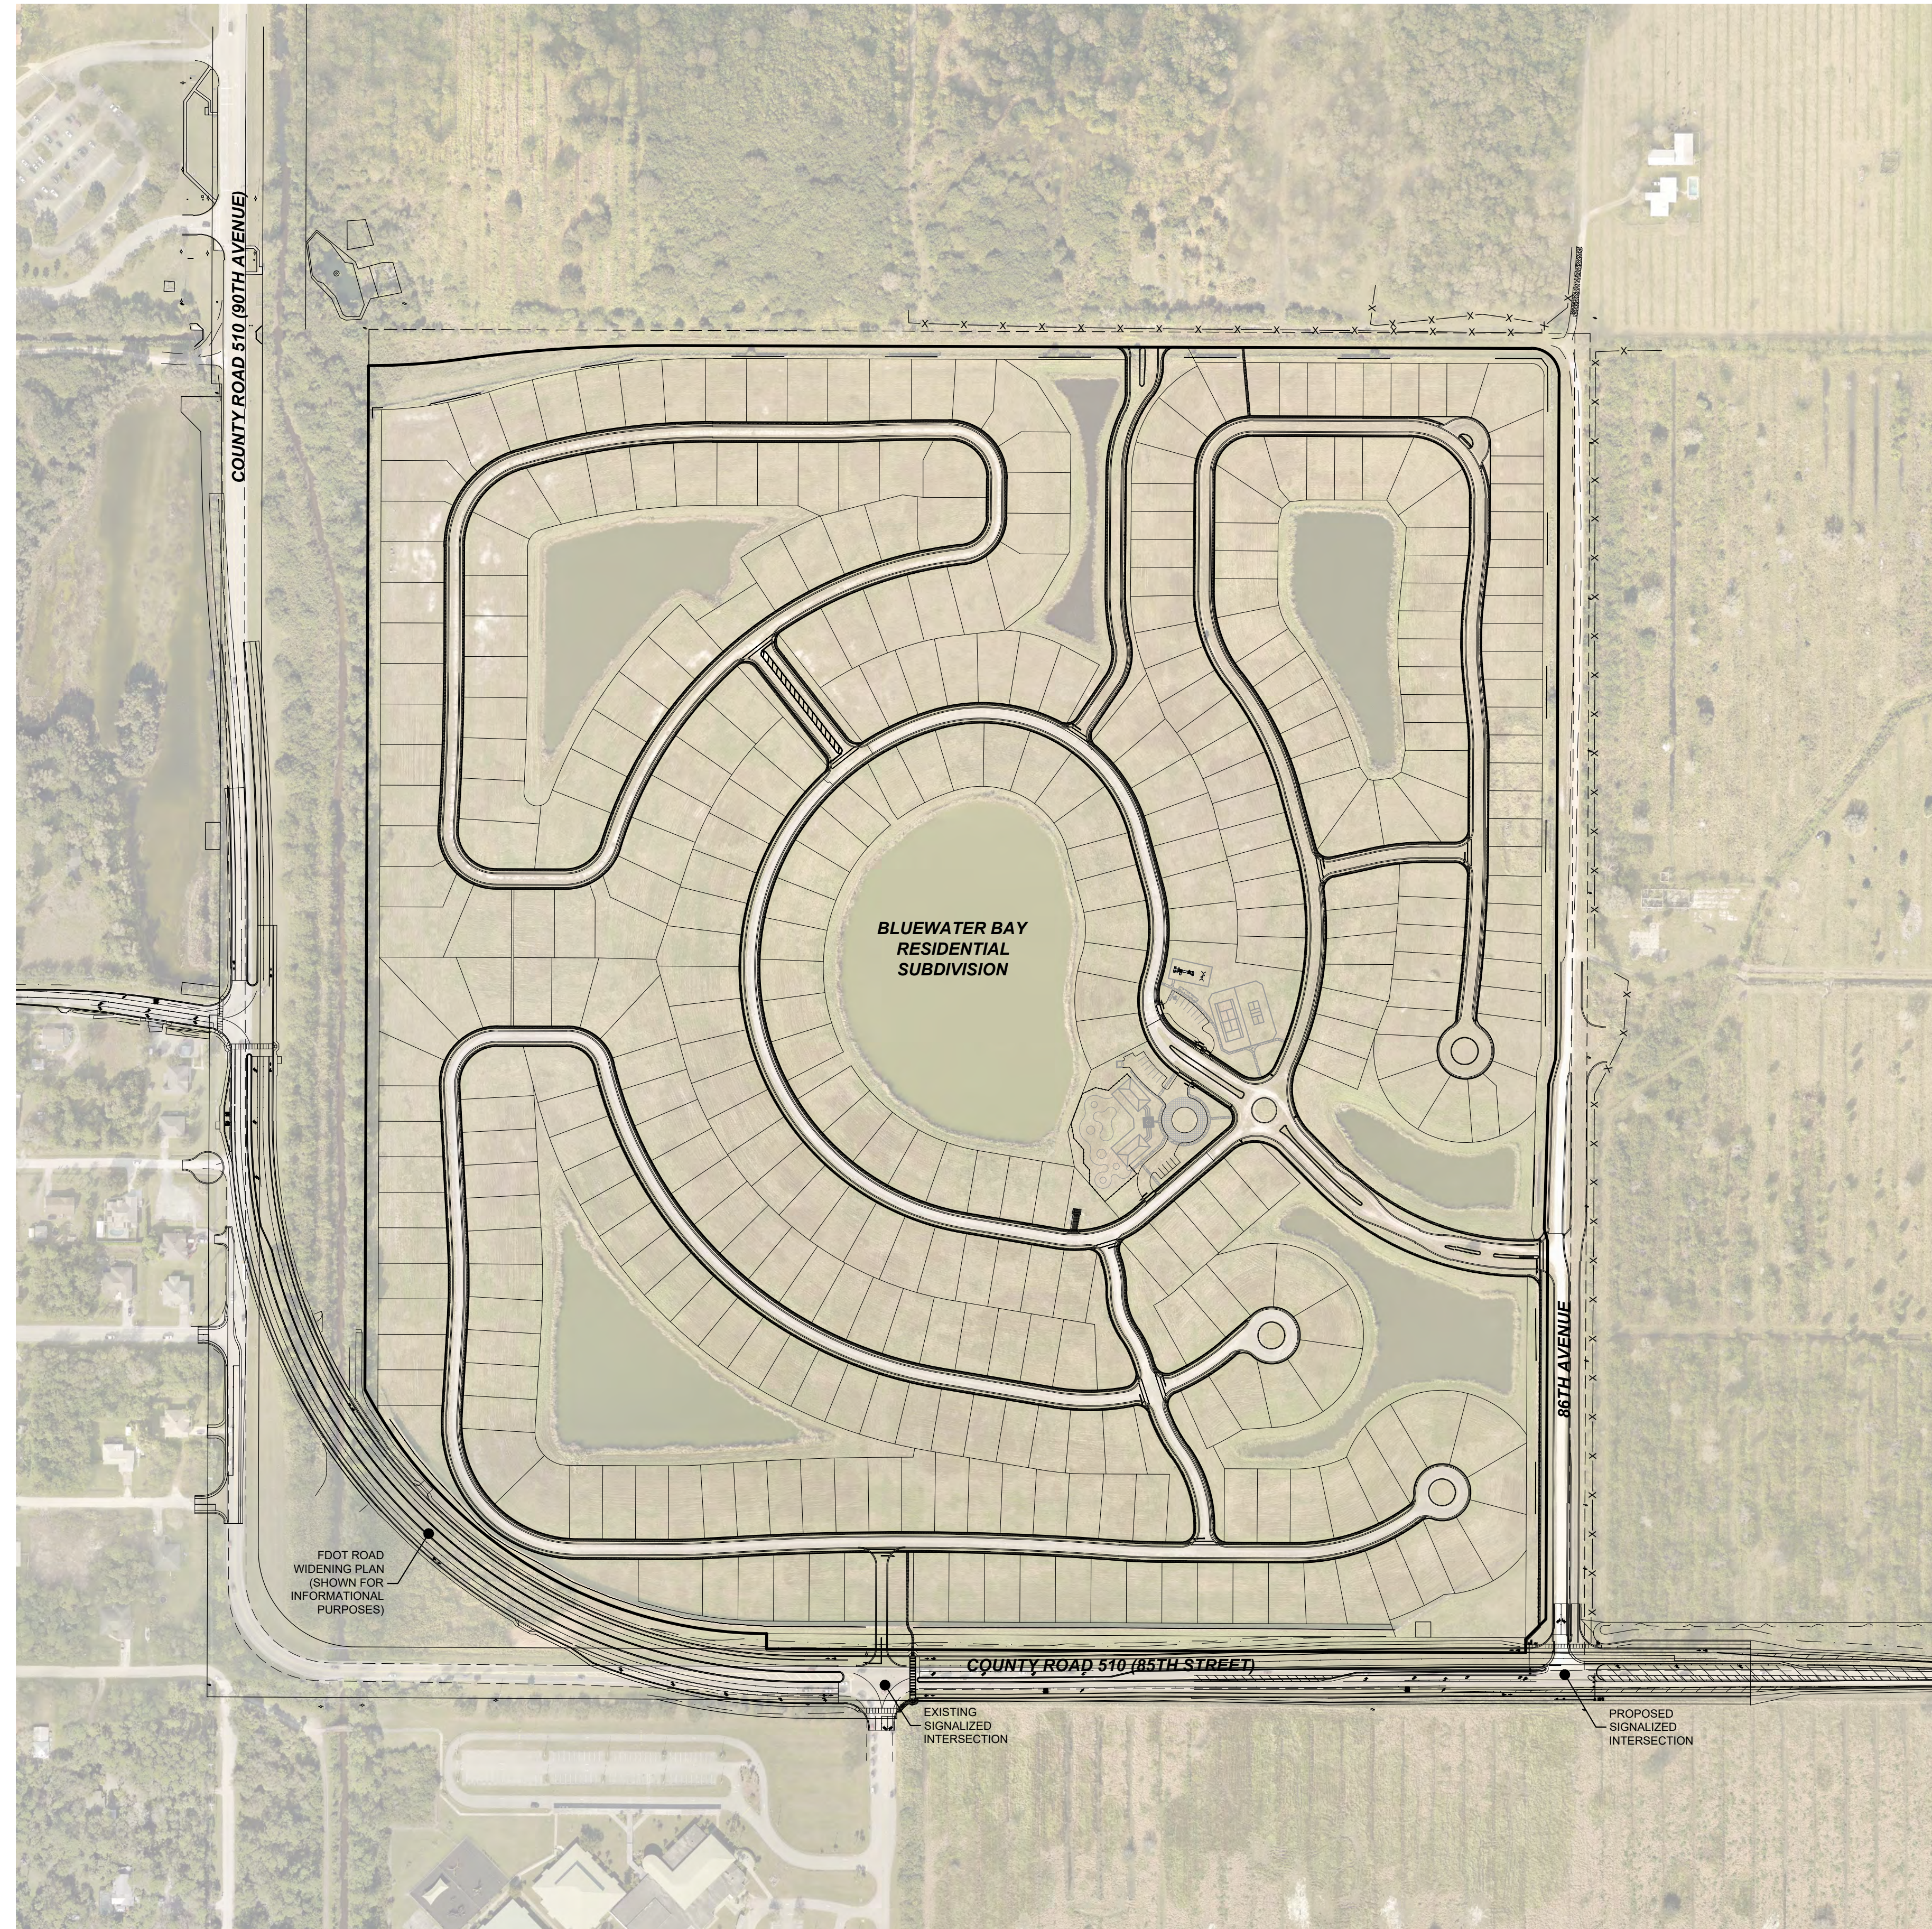

Attachment 2